





**Chakley Solar Project**  
Site Overview Map  
Sheet 1 of 17  
CALCASIEU COUNTY, LOUISIANA

- Legend**
- Residence
  - Existing Transmission Line
  - Agreement Boundary
  - Panel
  - Sheet Index

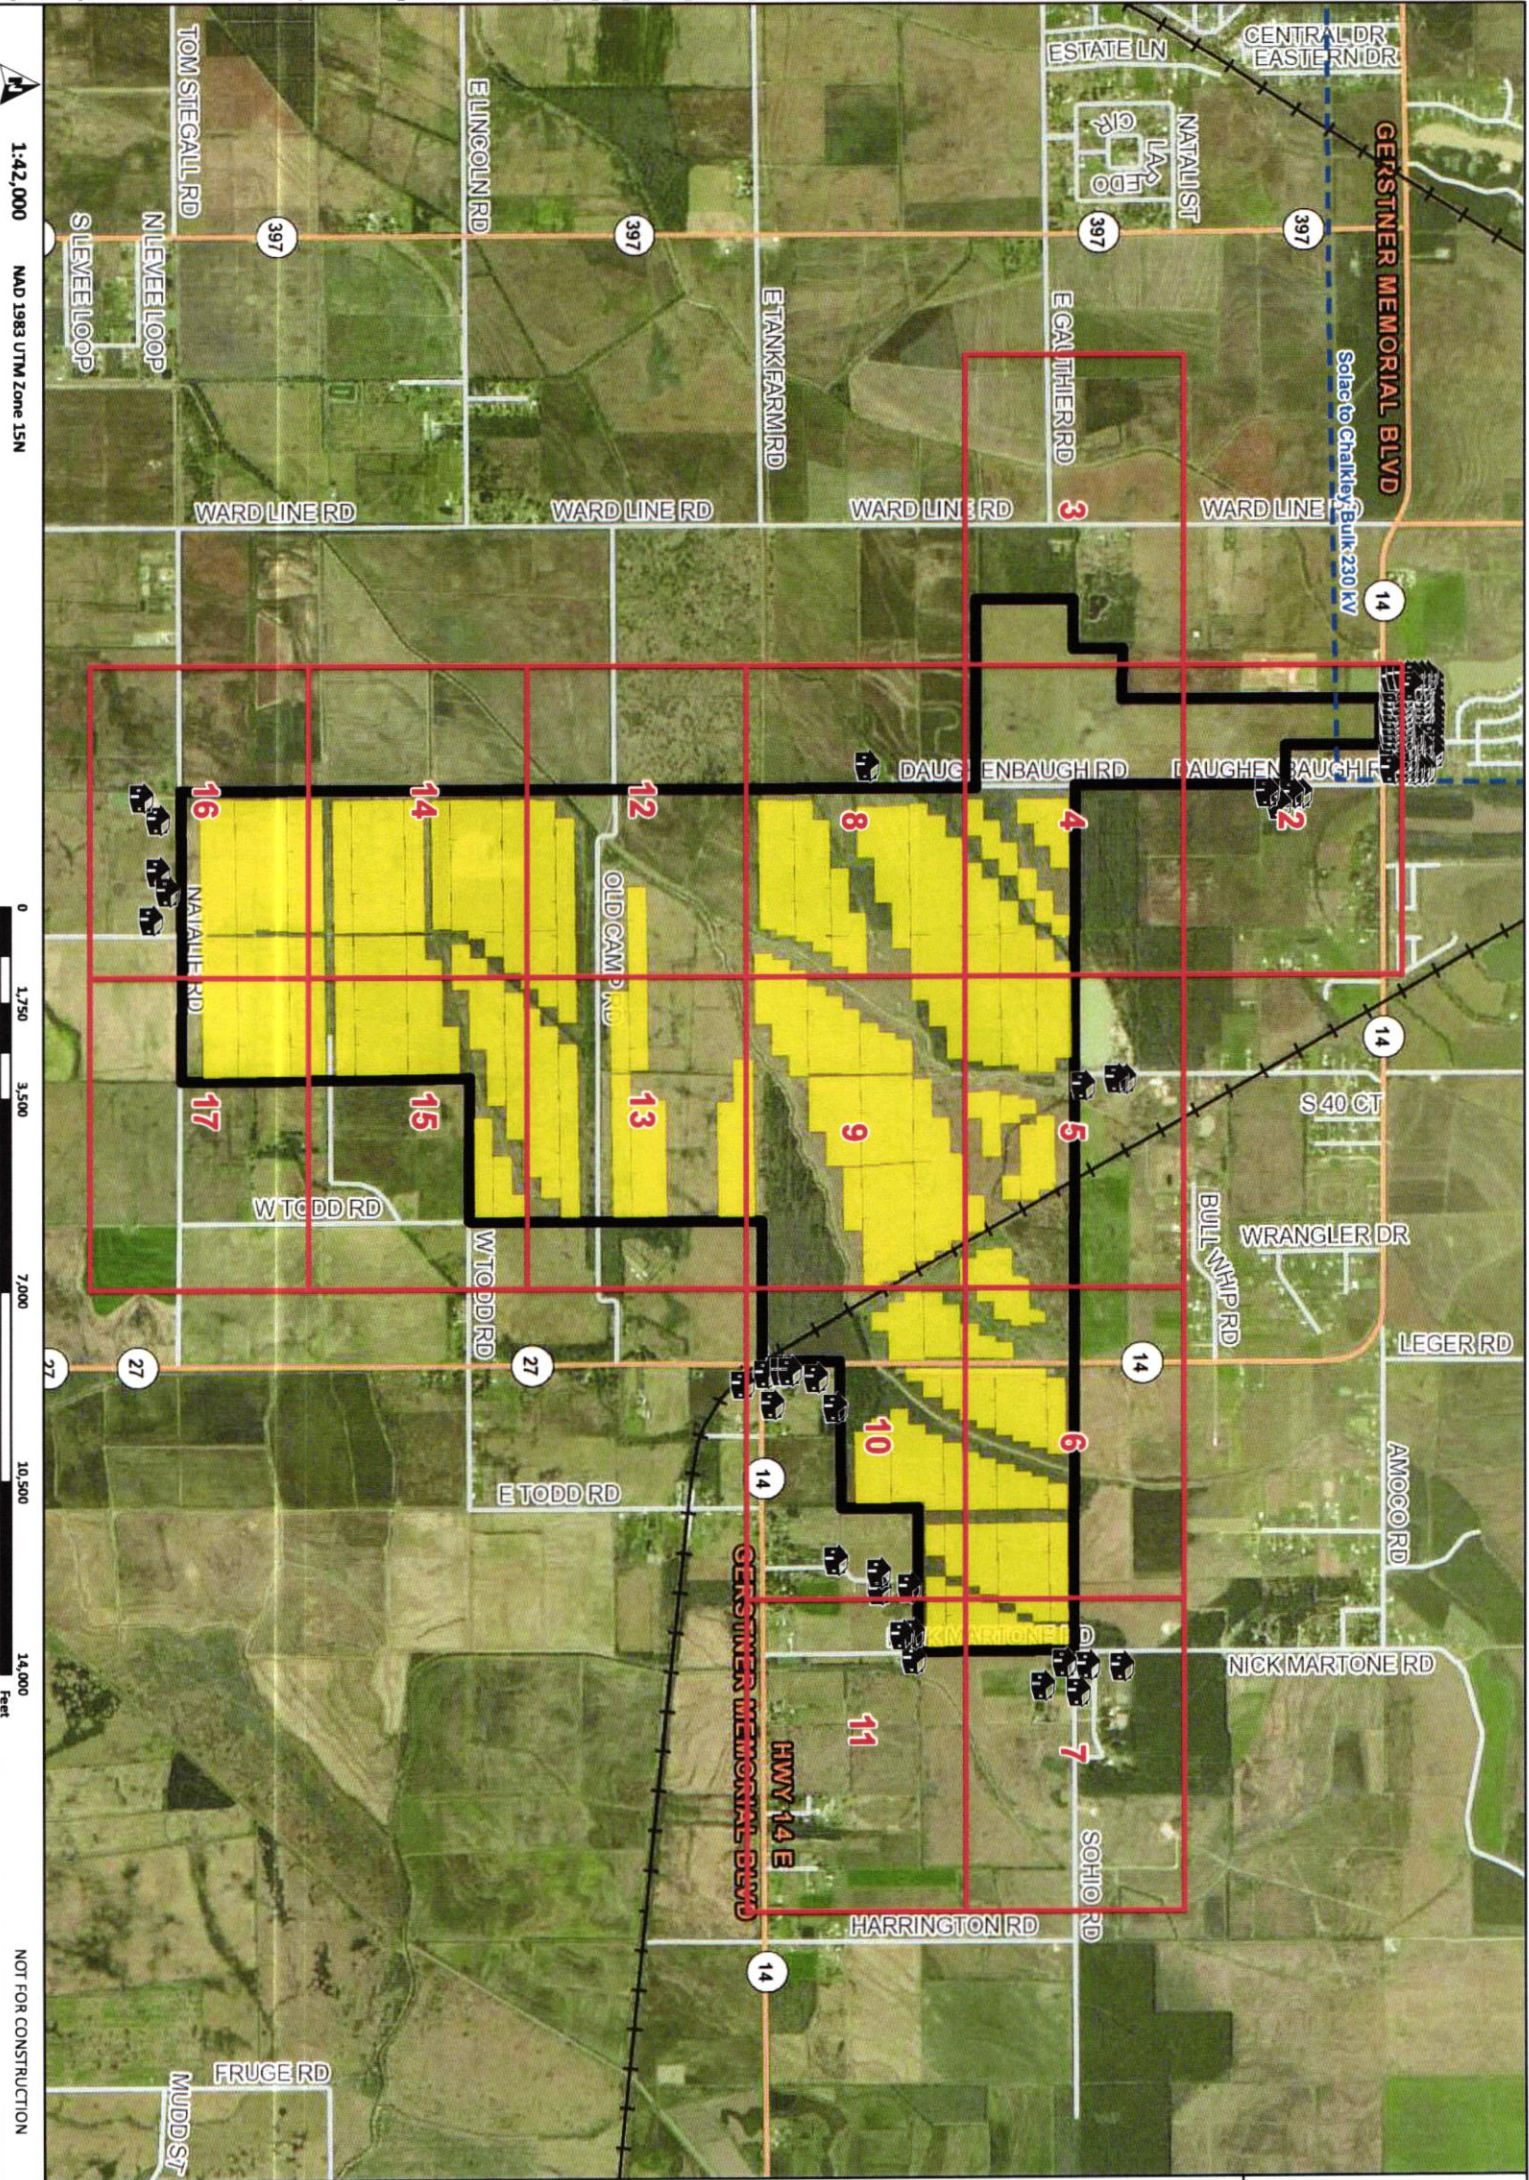

Reference Map



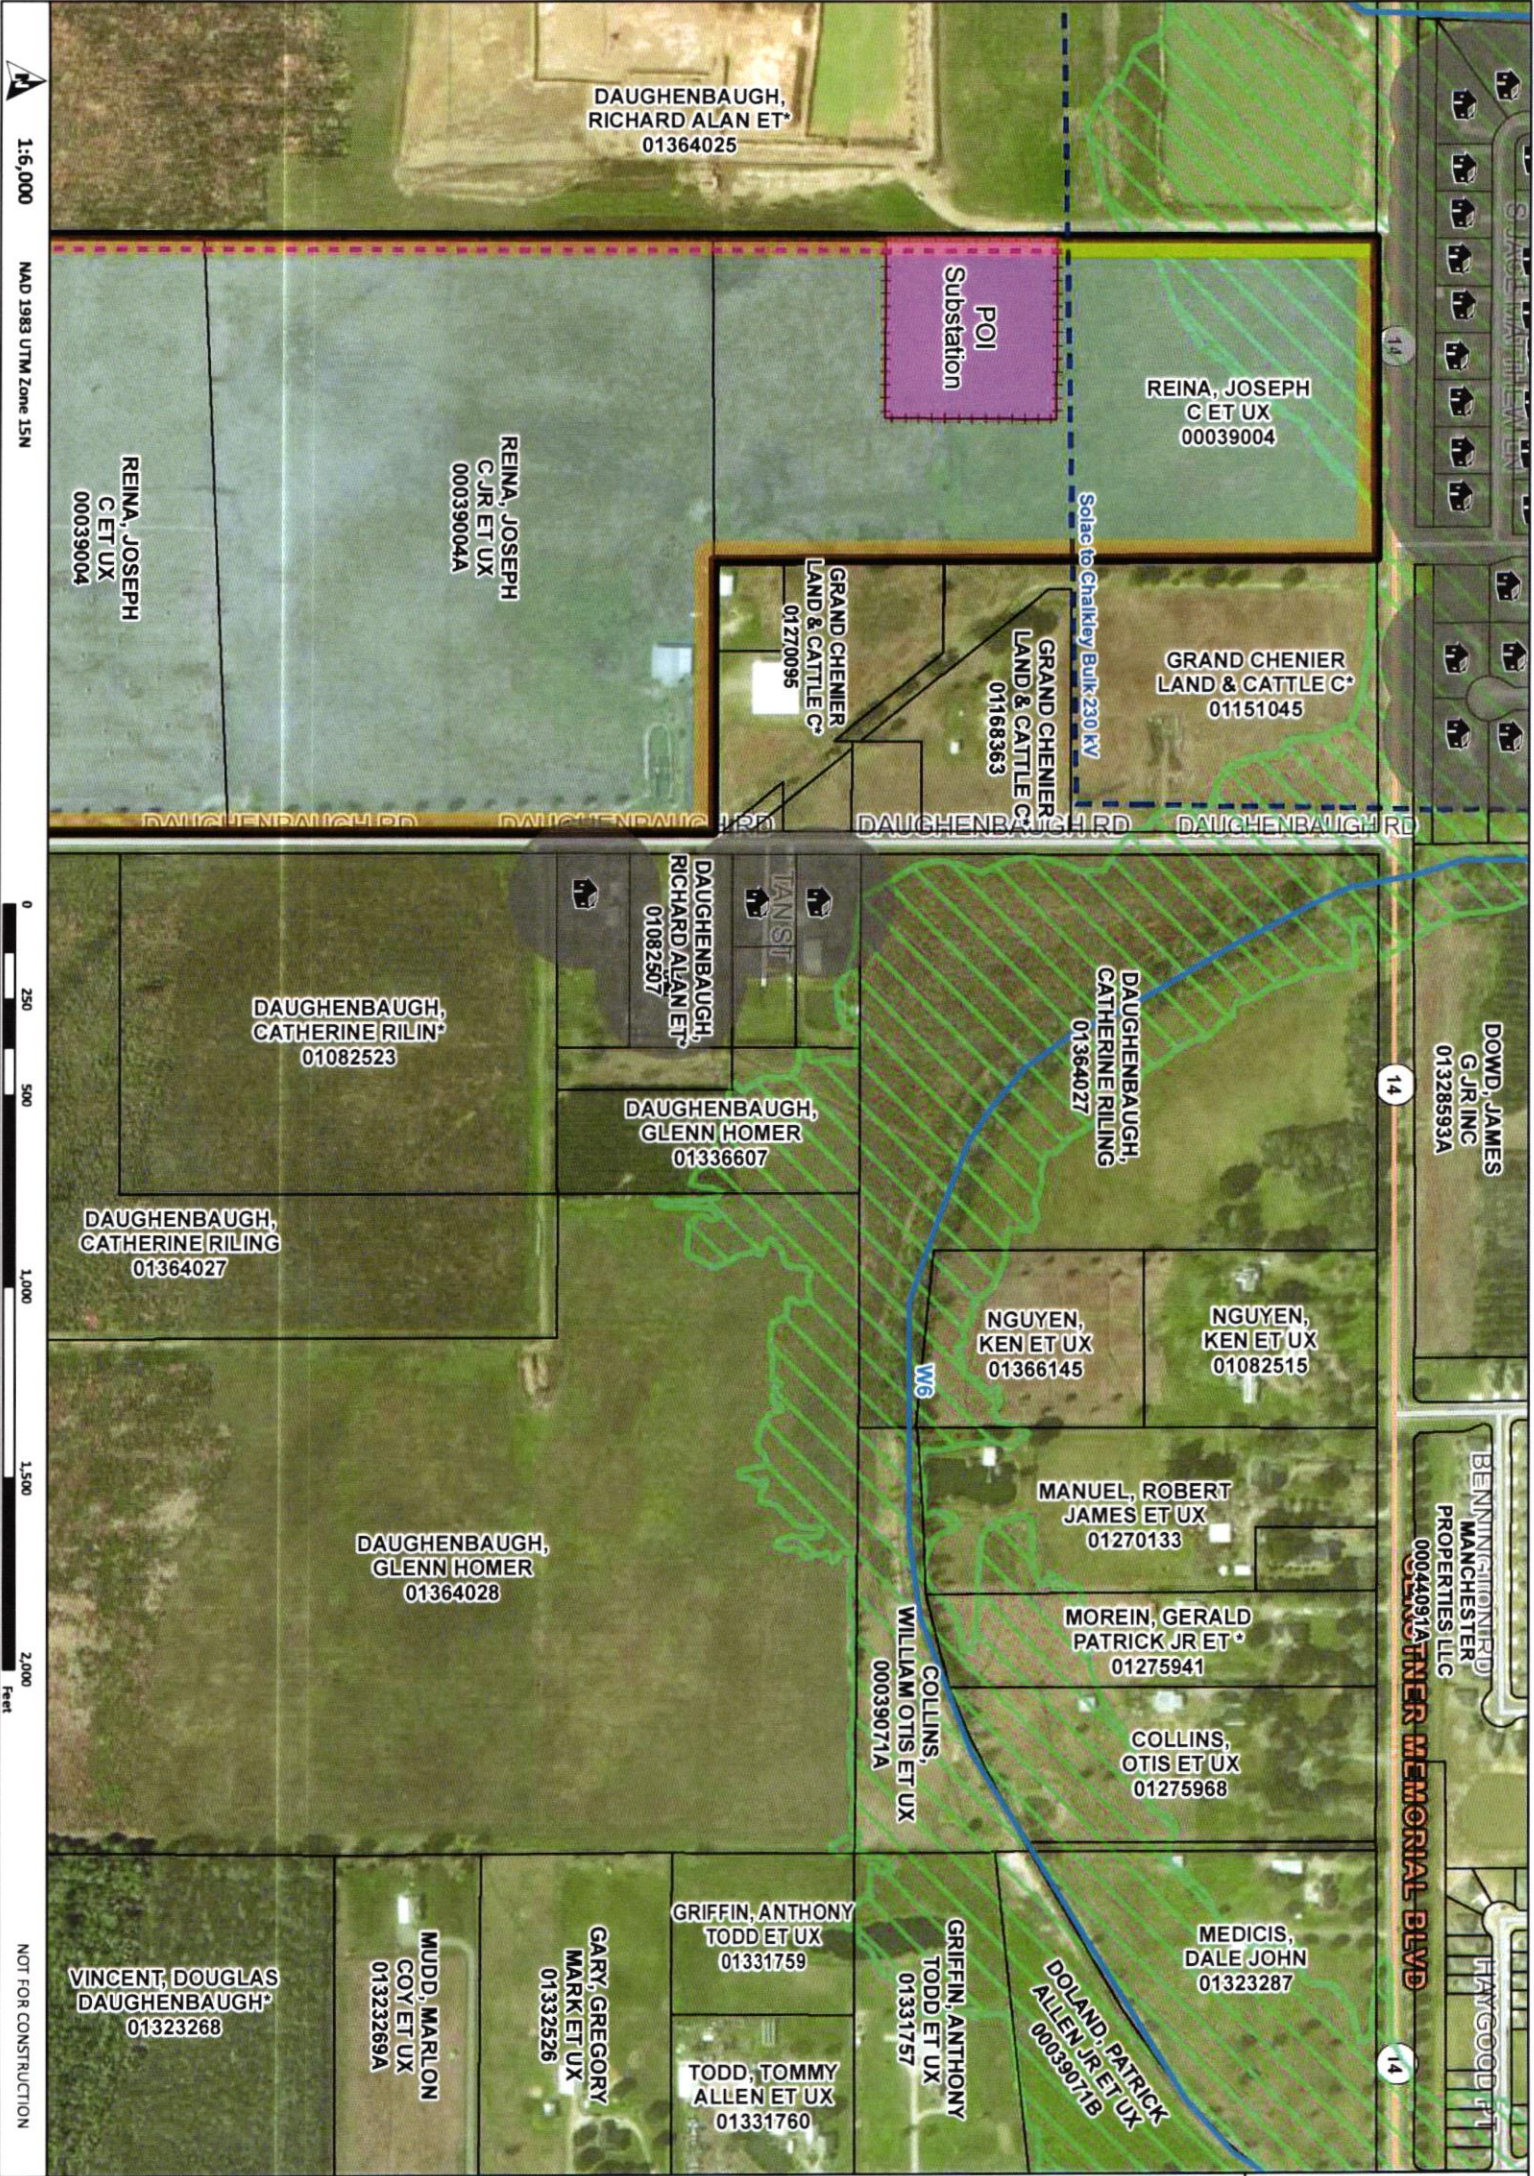

# Chalkey Solar Project

Site Map  
Sheet 2 of 17


CALCASIEU COUNTY, LOUISIANA

## Legend


- Residence
  - Drainage
  - 200ft buffer of residence within 1,000ft of project boundary
  - 50ft Setback Buffer
  - Existing Transmission Line
  - Overhead Gen-Tie Line
  - Fence
  - POI Substation
  - Agreement Boundary
  - Access Easement (50')
  - Parcel Boundary
  - FEMA 100-Year Floodplain
- Agreement Status  
Signed by Landowner



Reference Map

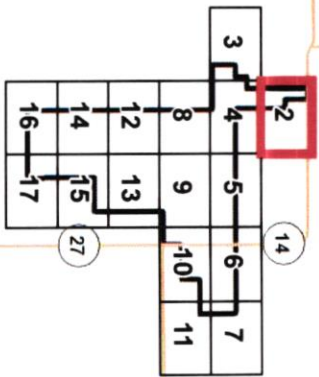

1:6,000  
NAD 1983 UTM Zone 15N

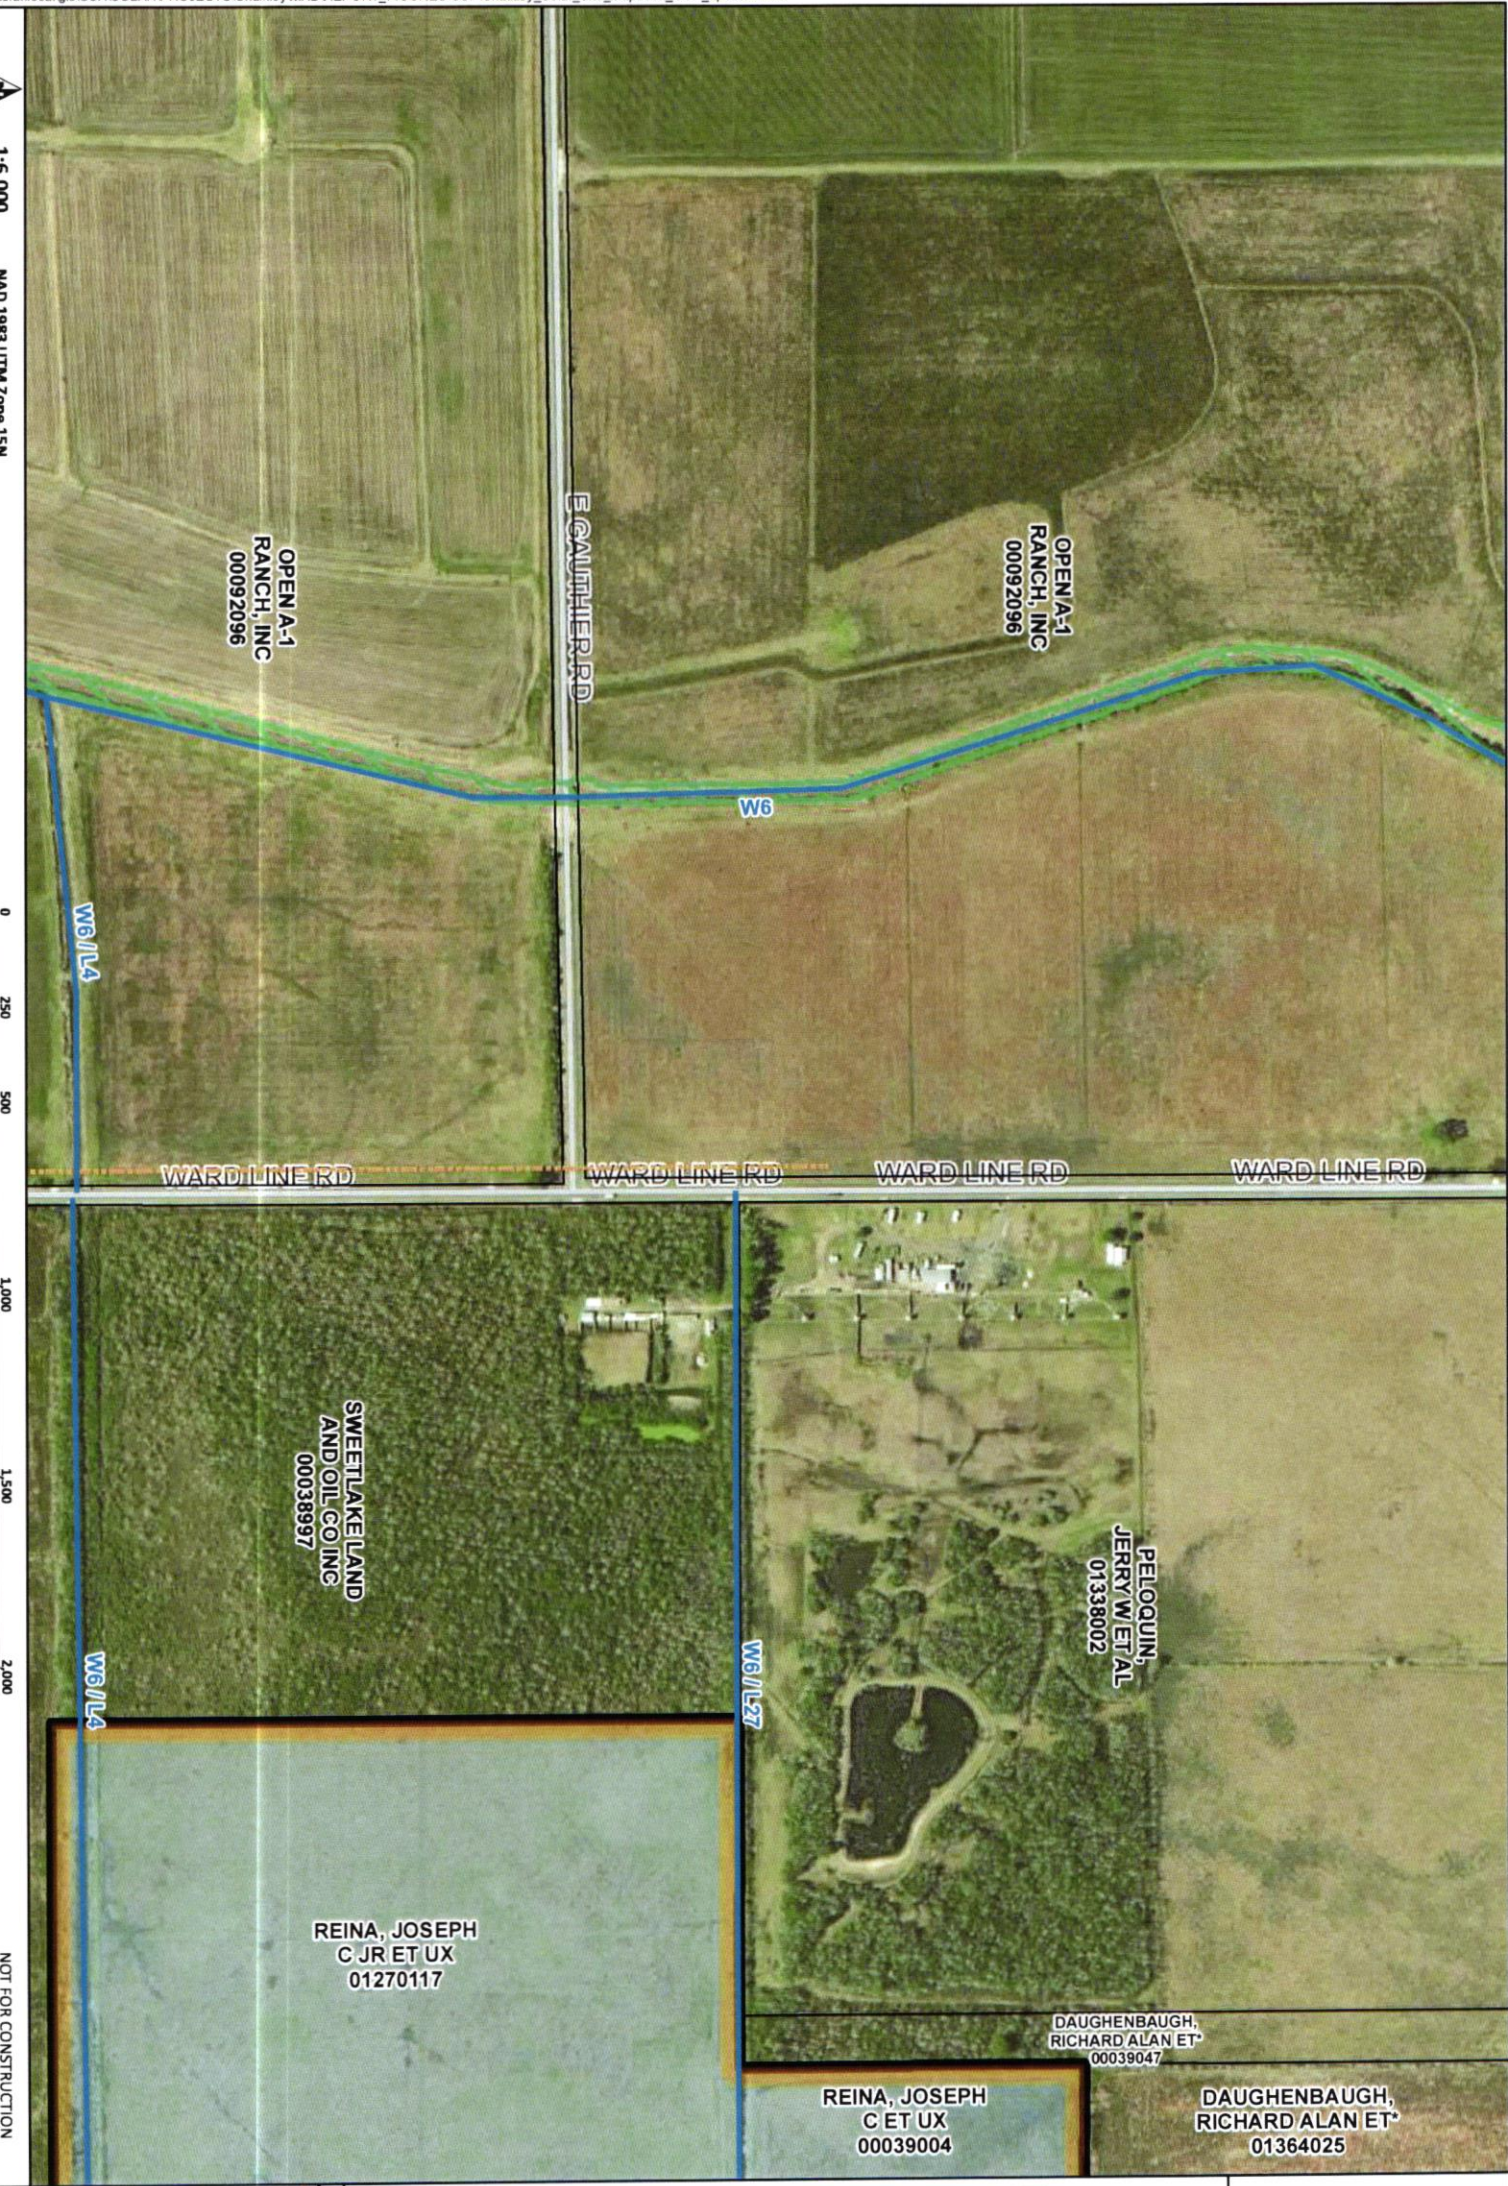



**Chalkley Solar Project**  
Site Map  
Sheet 3 of 17  
CALCASIEU COUNTY, LOUISIANA

- Legend**
- Drainage
  - 50ft Setback Buffer
  - Existing Pipeline
  - Agreement Boundary
  - Parcel Boundary
  - FEMA 100-Year Floodplain
- Agreement Status**  
Signed by Landowner



Reference Map

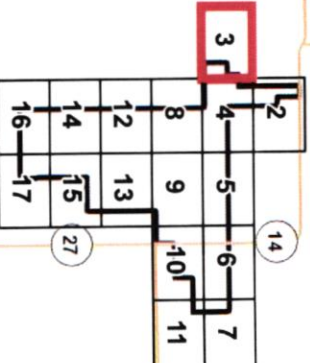

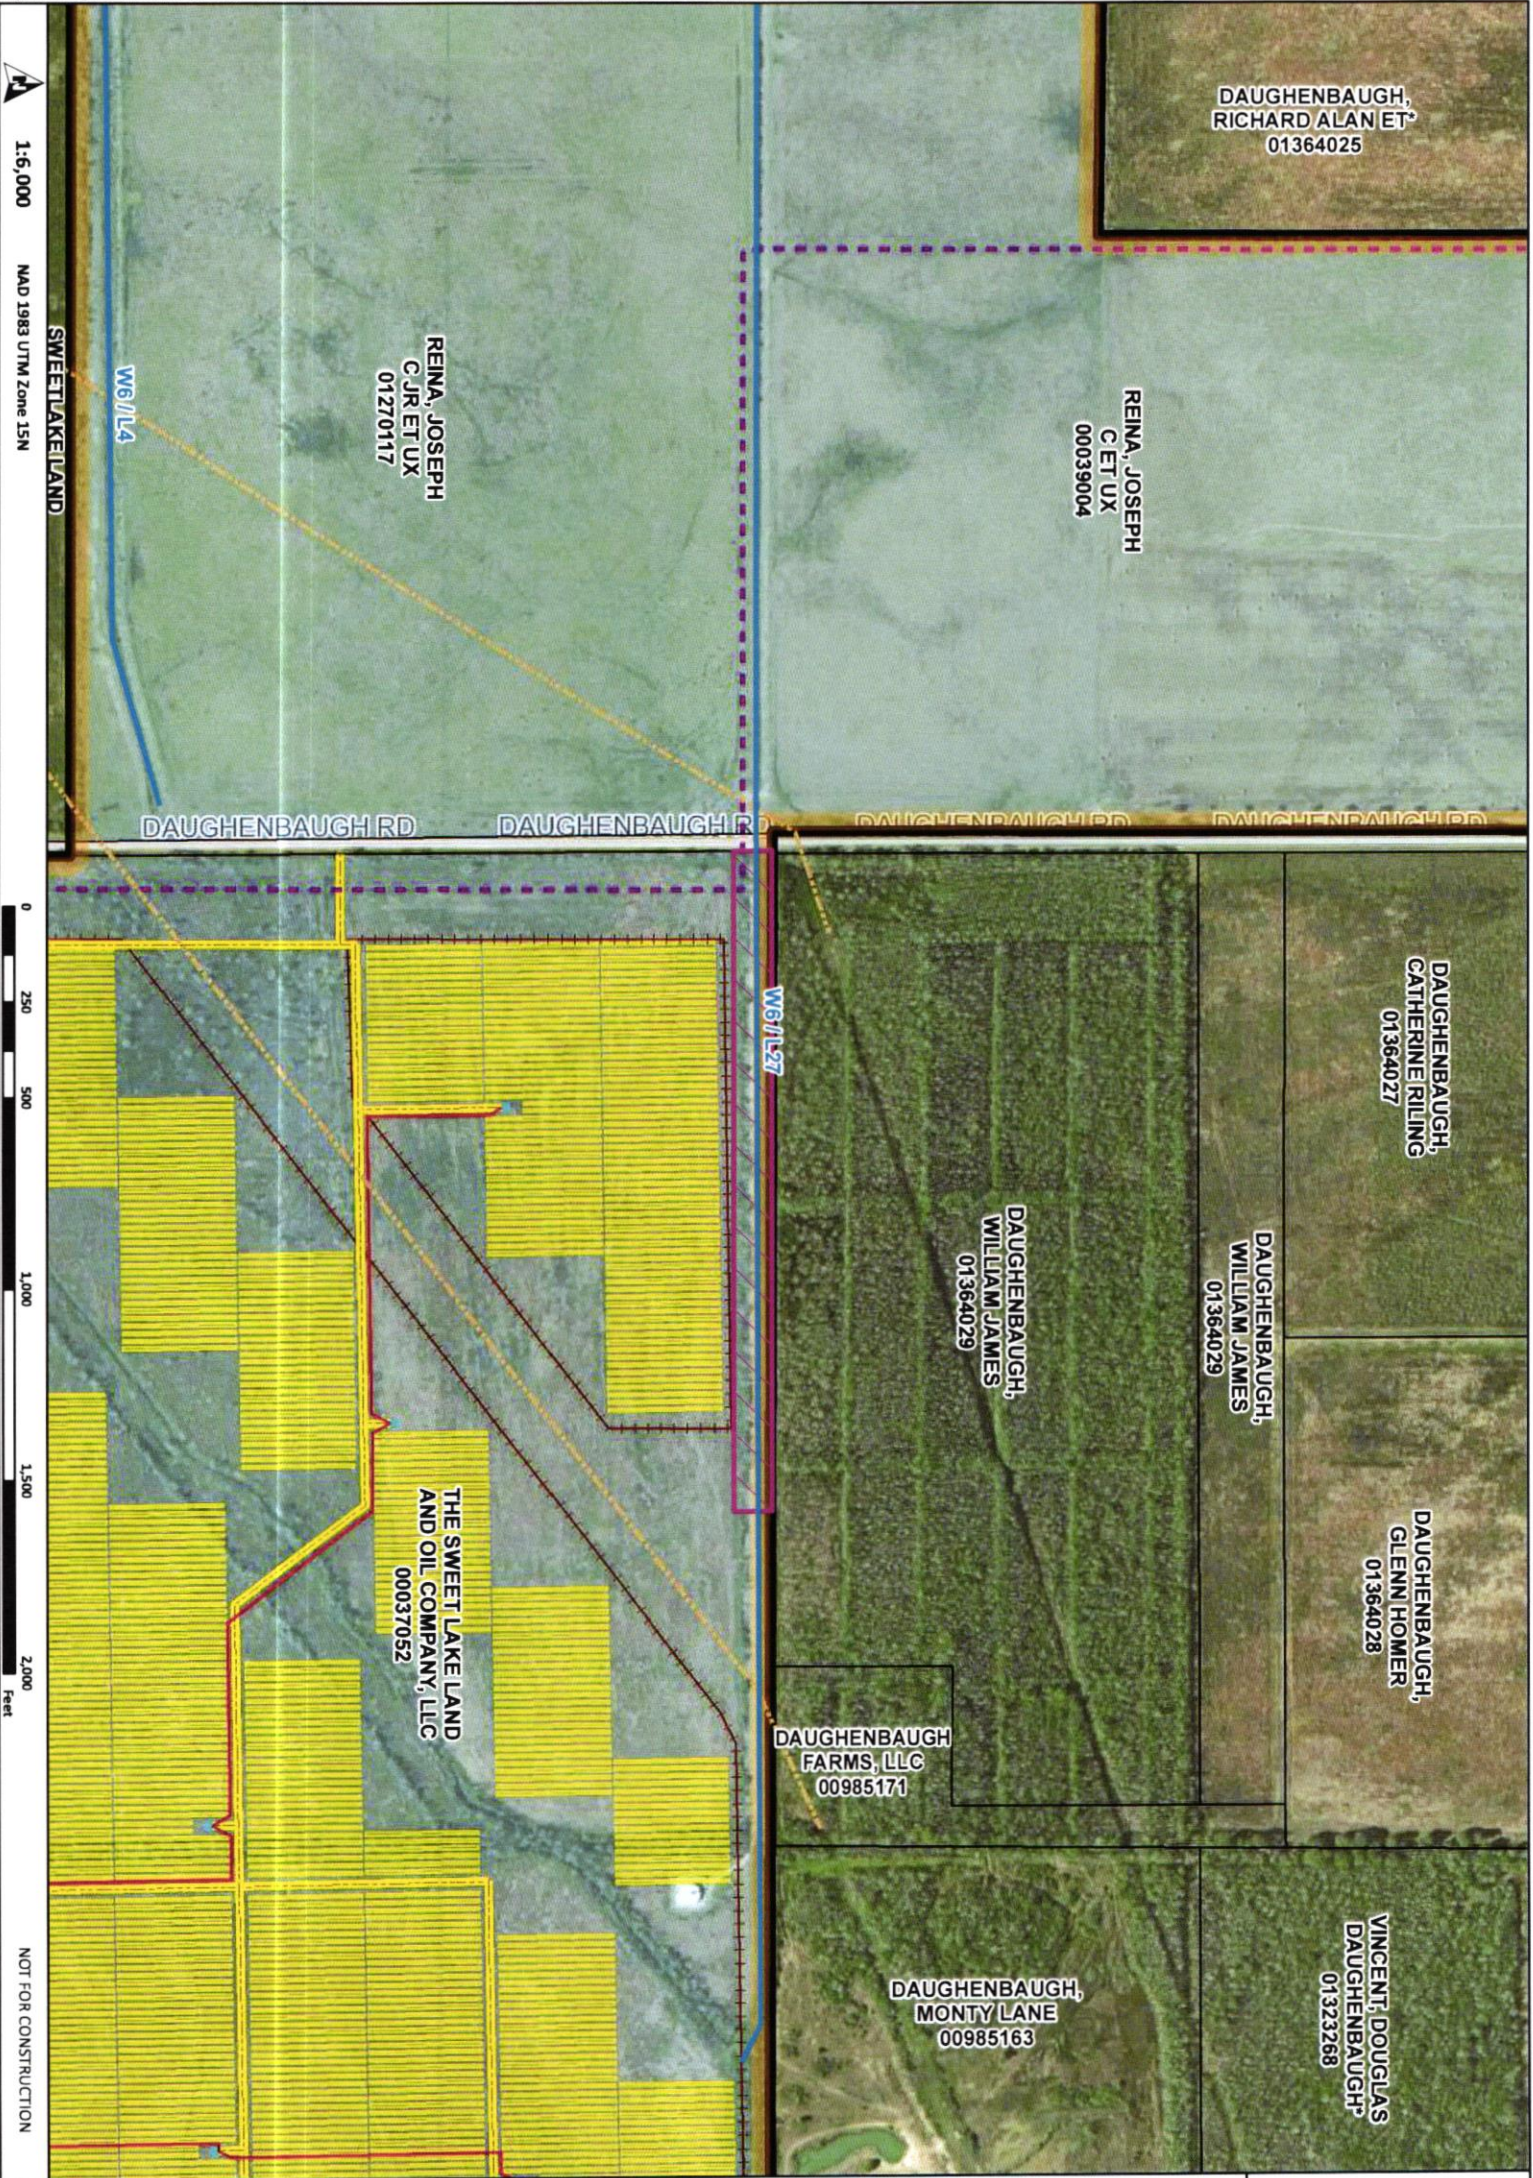

# Chalkley Solar Project


Site Map  
Sheet 4 of 17  
CALCASIEU COUNTY, LOUISIANA


## Legend

- Drainage
- Existing Vegetation
- Left/Vegetative Screening Installed
- 50ft Setback Buffer
- Existing Pipeline
- Overhead Gen-Tie Line
- Underground 34.5-KV Collector Line
- New Road (Permanent)
- Inverter
- Fence
- Panel
- Agreement Boundary
- Parcel Boundary
- Agreement Status
- Signed by Landowner



Reference Map

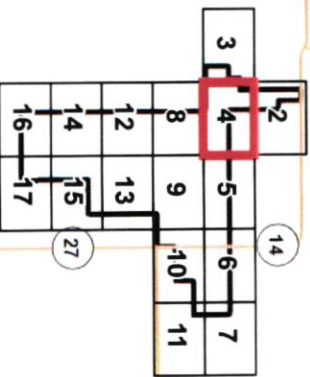

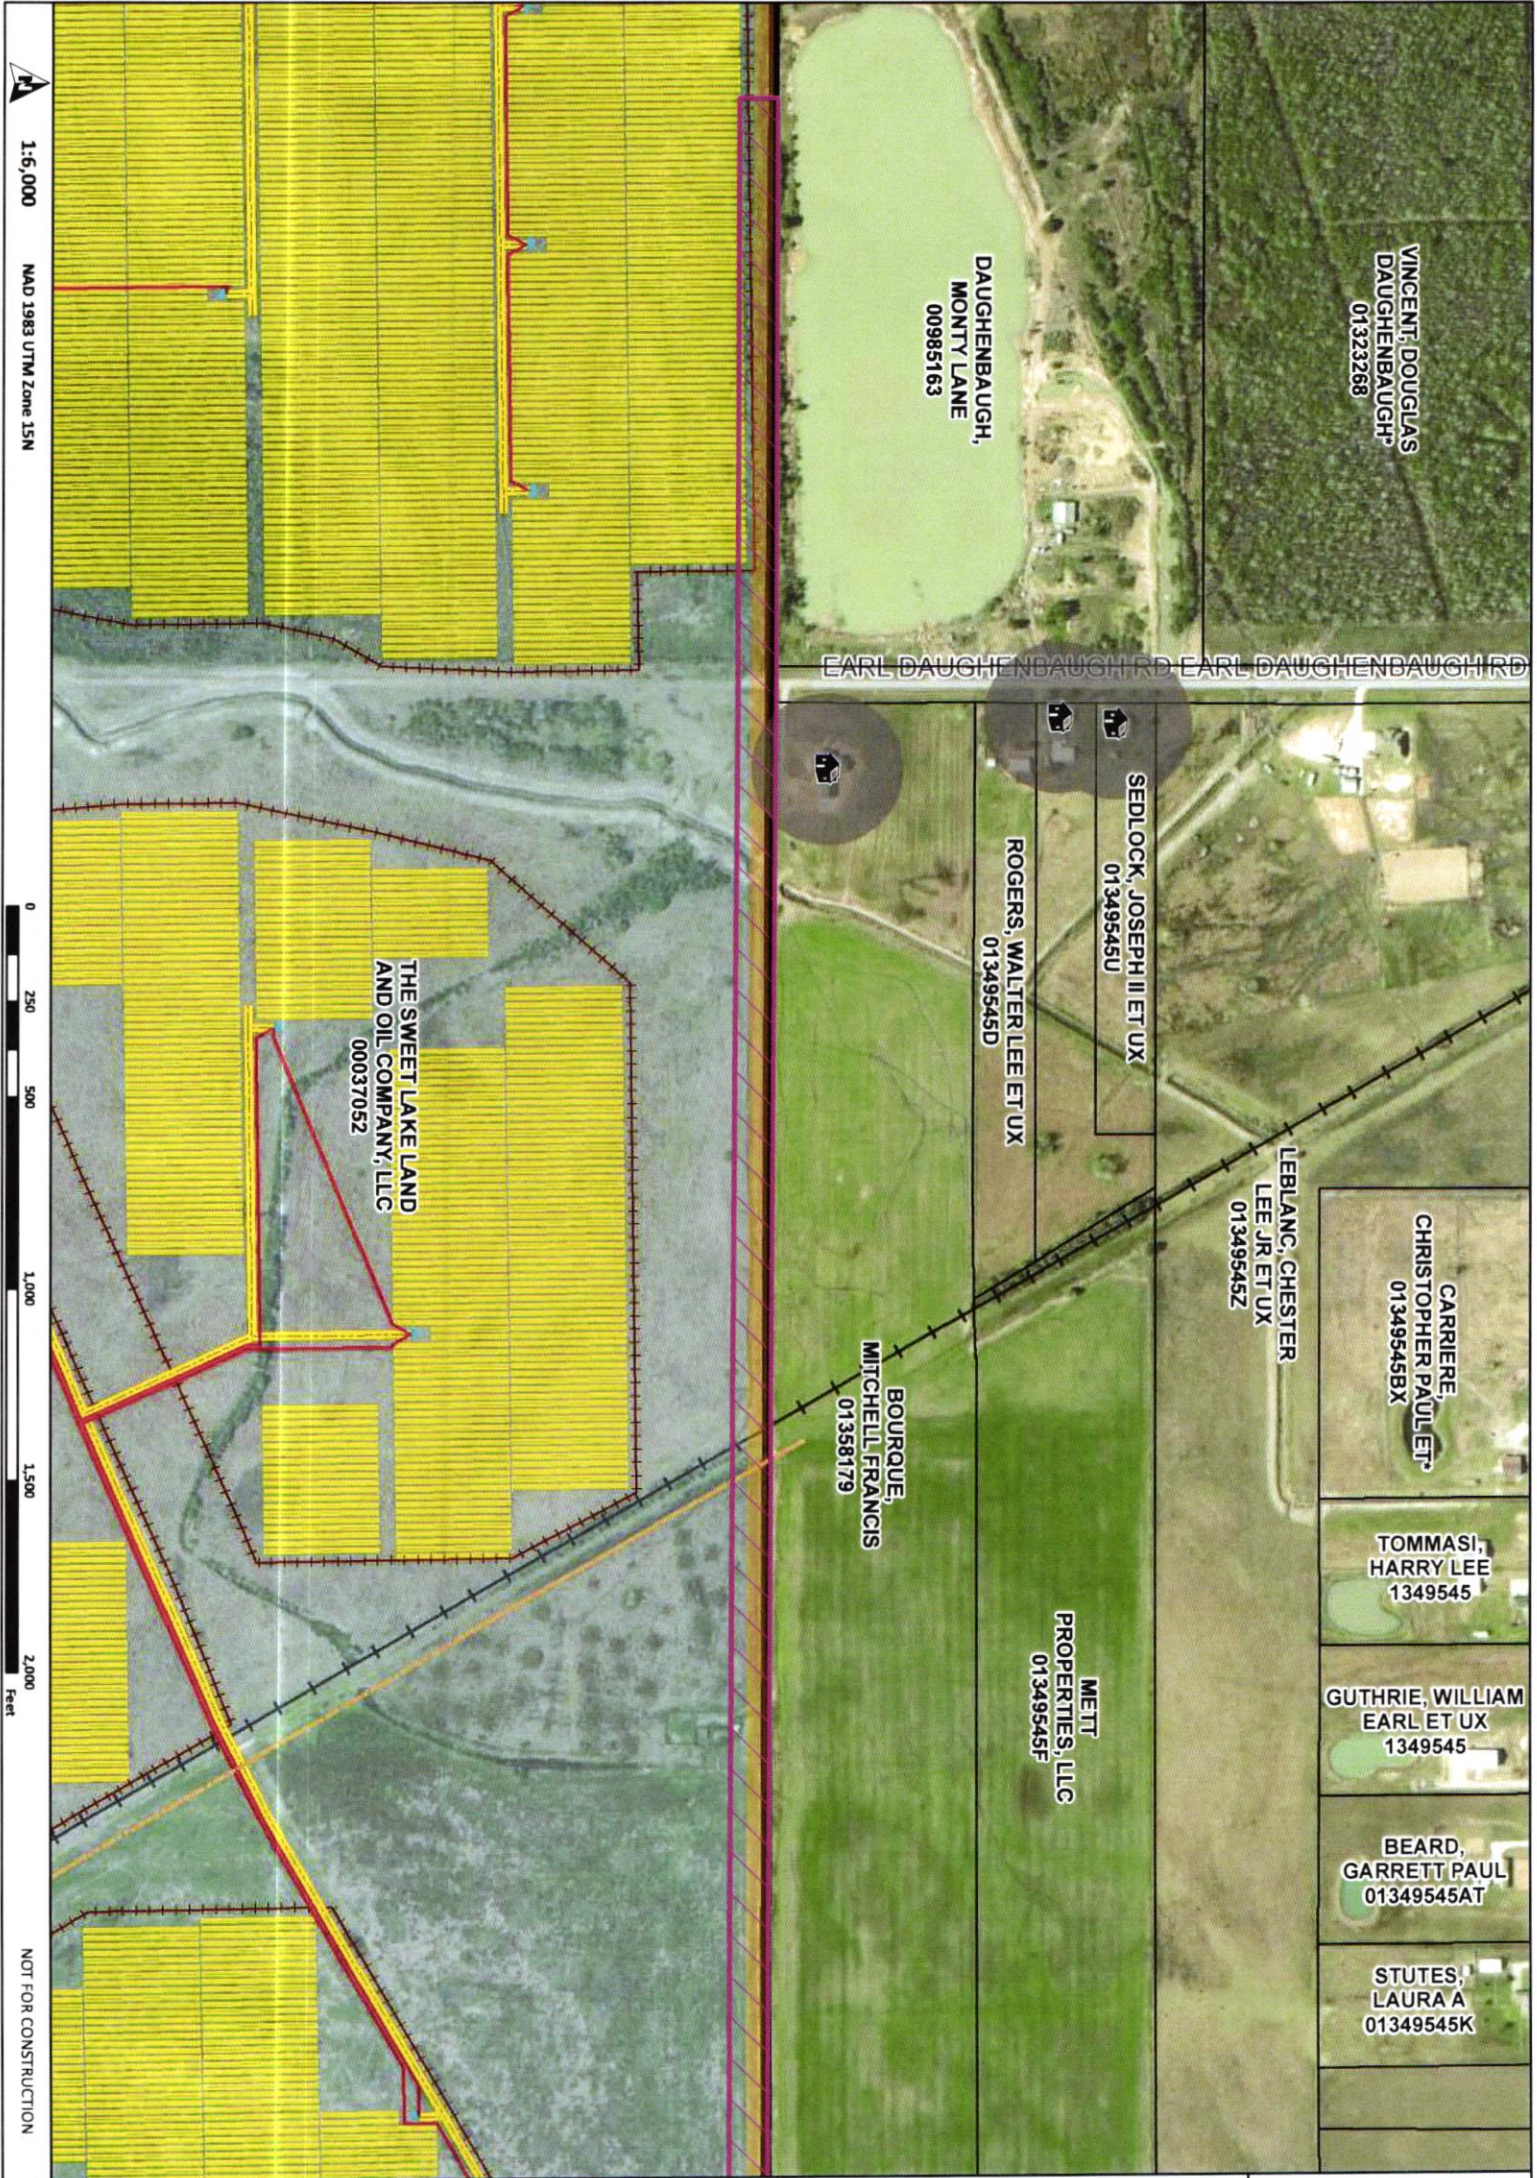


**Chakley Solar Project**  
Site Map  
Sheet 5 of 17  
CALCASIEU COUNTY, LOUISIANA


**Legend**

- Residence
- Drainage
- Existing Vegetation
- Left/Vegetative Screening Installed
- 200ft buffer of residence within 1,000ft of project boundary
- 50ft Setback Buffer
- Existing Pipeline
- Underground 34.5-kV Collector Line
- New Road (Permanent)
- Inverter
- Fence
- Panel
- Agreement Boundary
- Parcel Boundary
- Agreement Status**  
Signed by Landowner



Reference Map

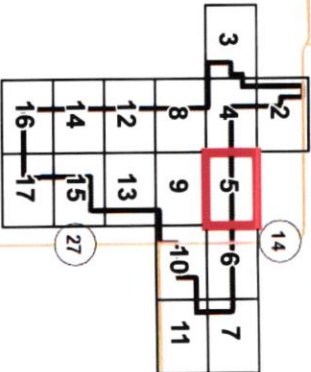

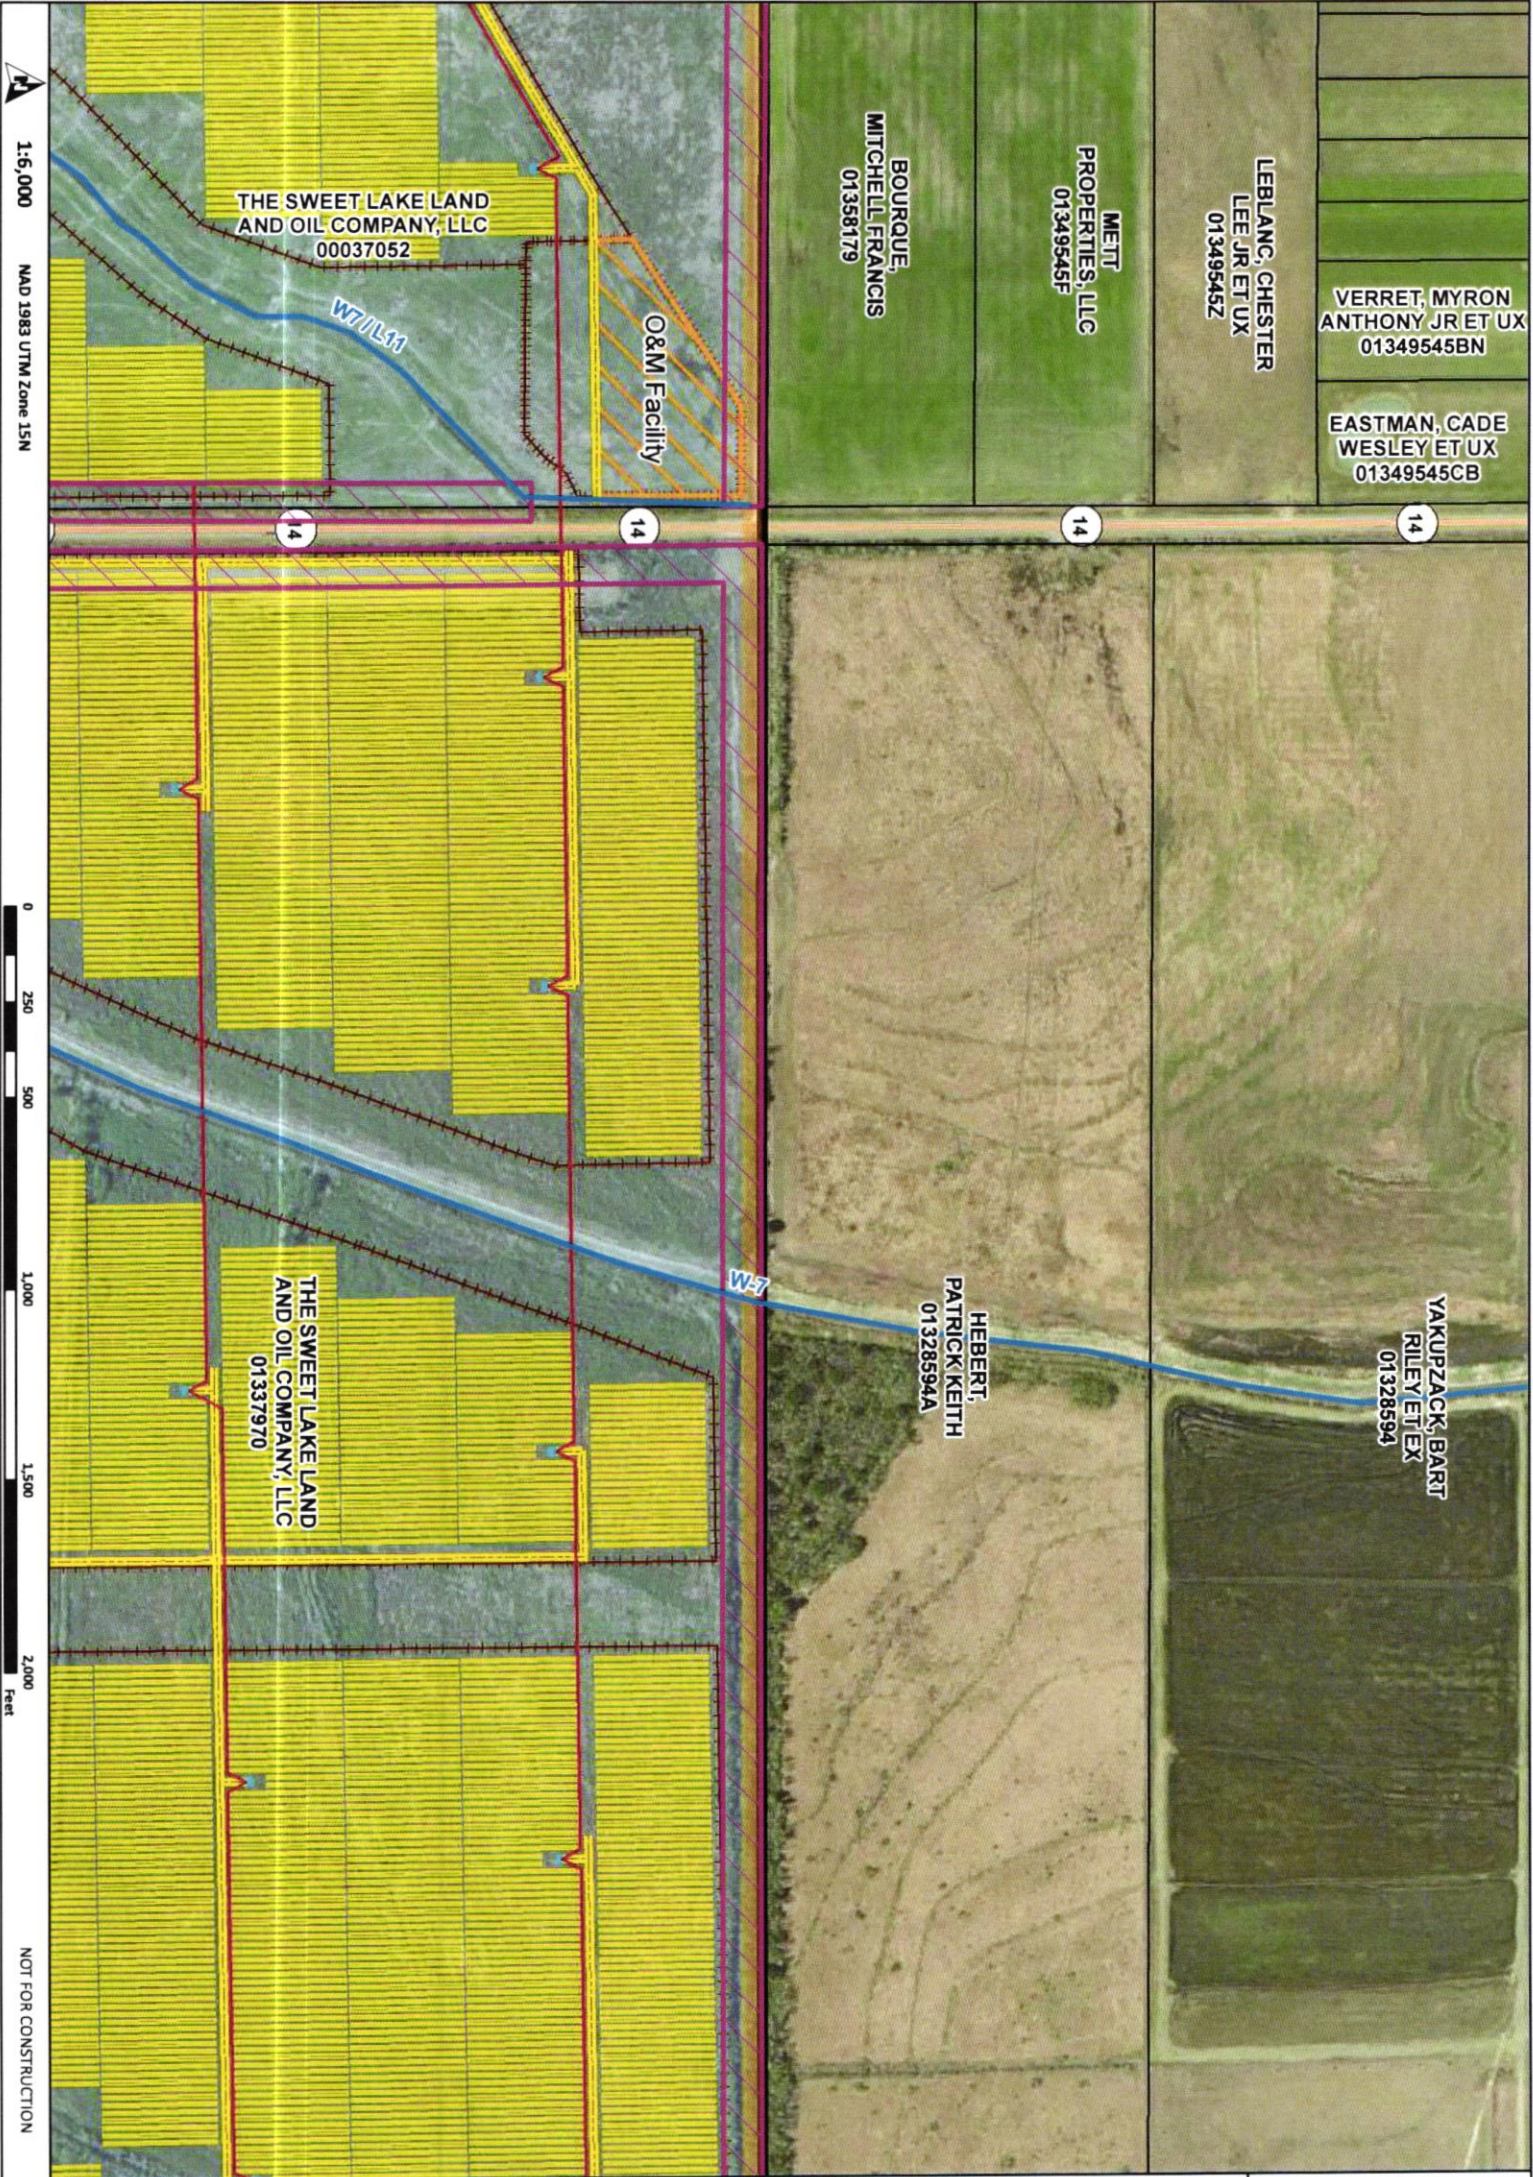


**Chalkley Solar Project**  
**Site Map**  
**Sheet 6 of 17**  
CALCASIEU COUNTY, LOUISIANA

- Legend**
- Drainage
  - Existing Vegetation
  - Left/Vegetative Screening Installed
  - 50ft Setback Buffer
  - Underground 34.5-kV Collector Line
  - New Road (Permanent)
  - O&M Facility
  - Inverter
  - Fence
  - Panel
  - Agreement Boundary
  - Parcel Boundary
  - Agreement Status
  - Signed by Landowner



Reference Map

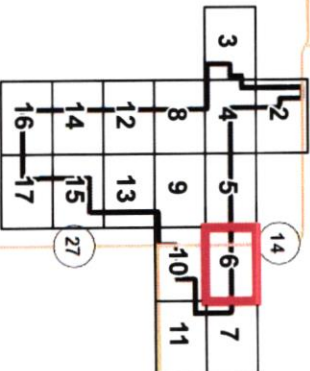



# Chakley Solar Project


Site Map  
Sheet 7 of 17  
CALCASIEU COUNTY, LOUISIANA


## Legend

- Residence
- Drainage
- Existing Vegetation Left/Vegetative Screening Installed
- 200ft buffer of residence within 1,000ft of project boundary
- 50ft Setback Buffer
- Underground 34.5-kV Collector Line
- New Road (Permanent)
- Inverter
- Fence
- Panel
- Agreement Boundary
- Parcel Boundary
- Agreement Status**  
Signed by Landowner



Reference Map

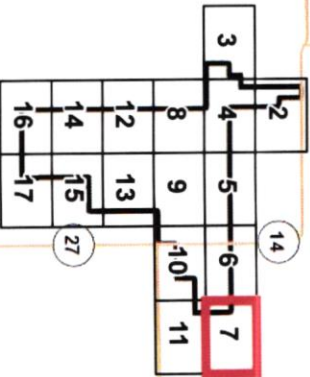

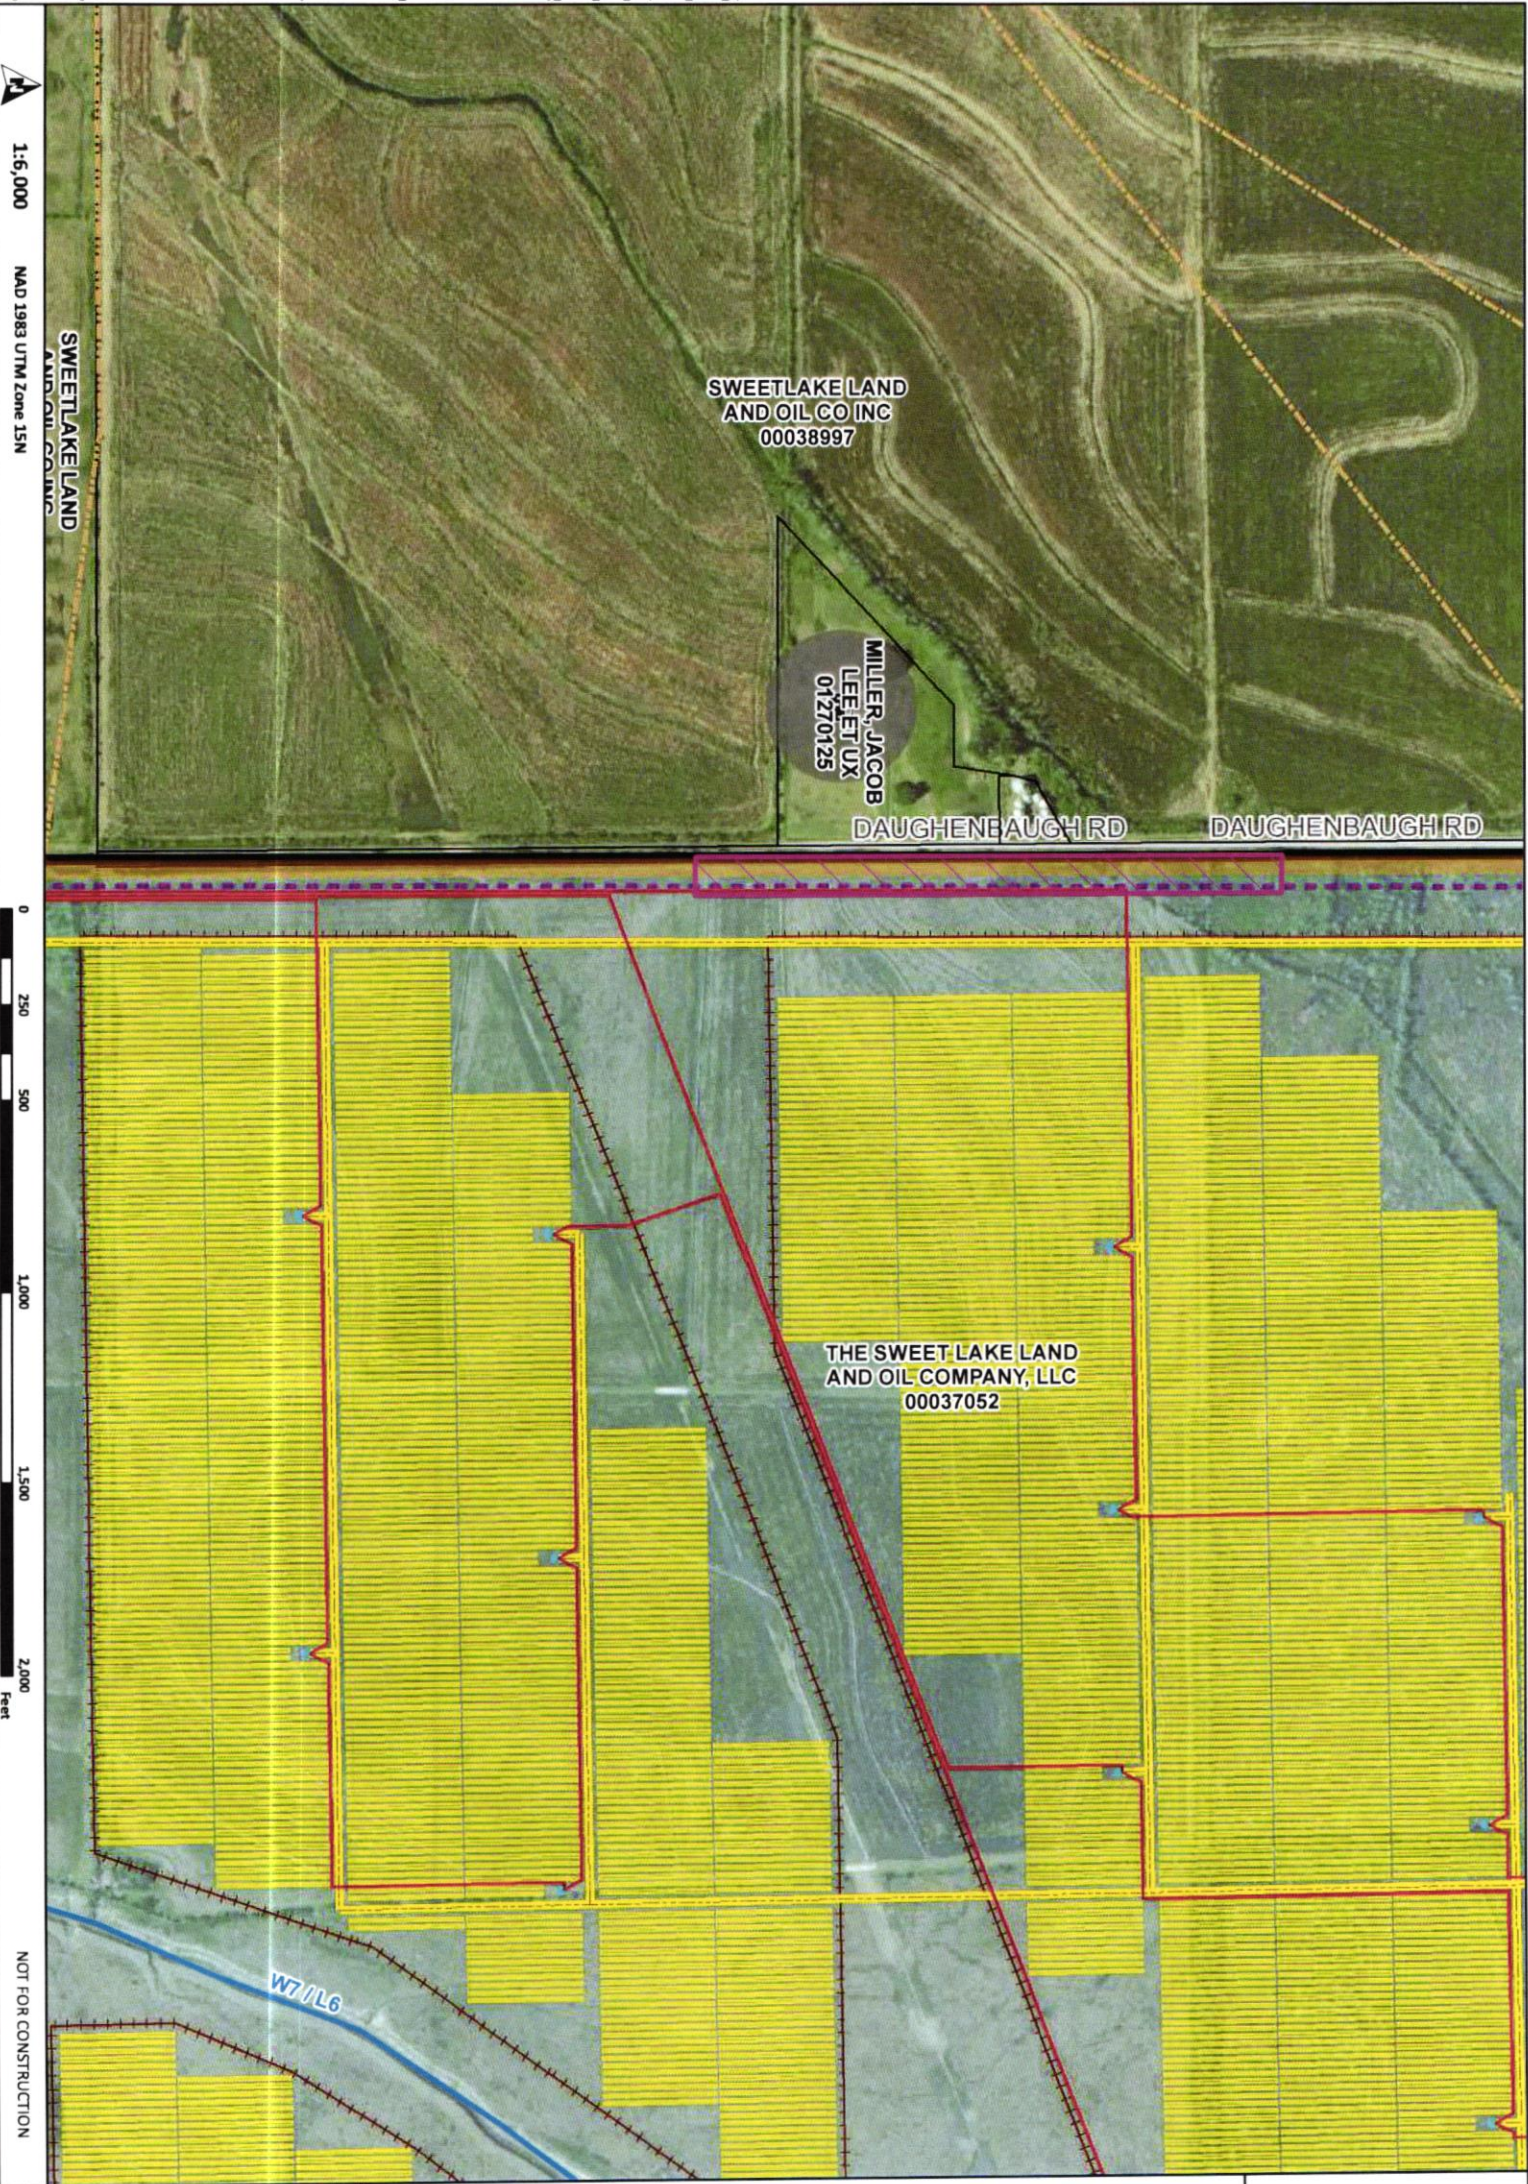

Chakley Solar Project


Site Map  
Sheet 8 of 17  
CALCASIEU COUNTY, LOUISIANA


Legend

- Residence
  - Drainage
  - Existing Vegetation
  - Left/Vegetative Screening Installed
  - 200ft buffer of residence within 1,000ft of project boundary
  - 50ft Setback Buffer
  - Existing Pipeline
  - Overhead Gen-Tie Line
  - Underground 34.5-kV Collector Line
  - New Road (Permanent)
  - Inverter
  - Fence
  - Panel
  - Agreement Boundary
  - Parcel Boundary
  - Agreement Status
- Signed by Landowner



Reference Map

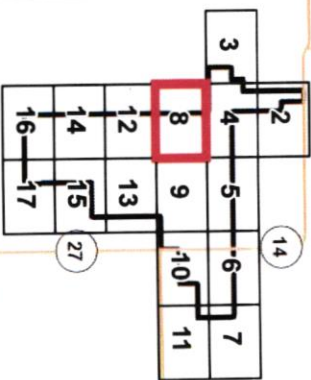

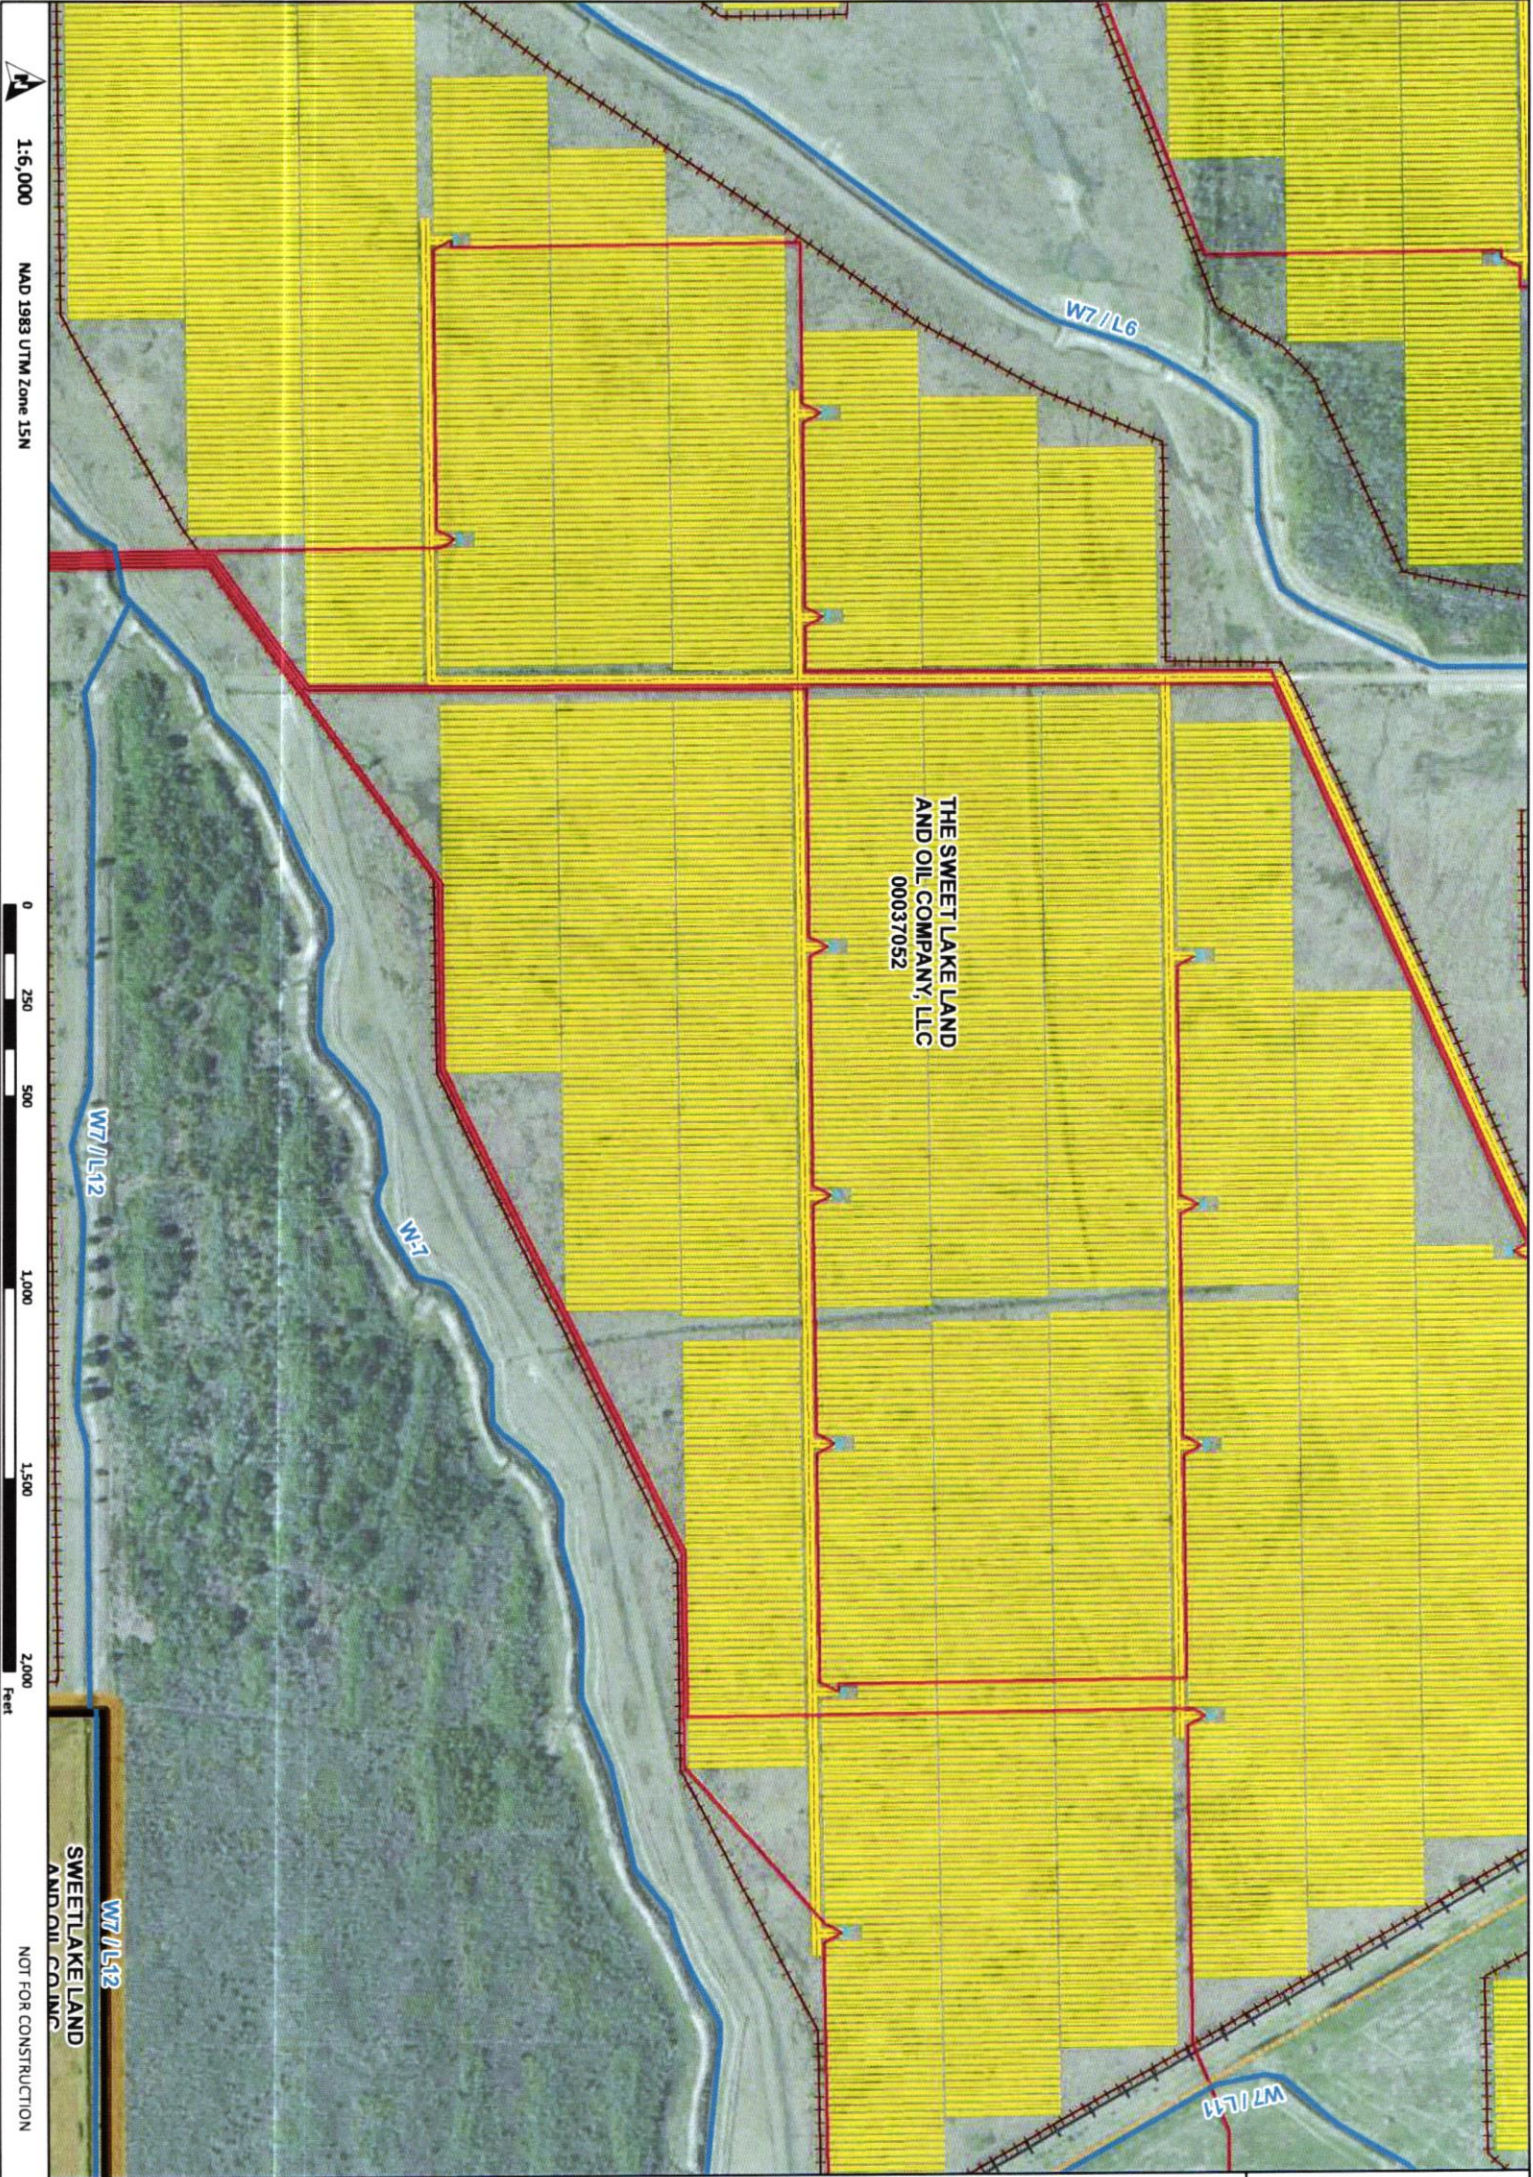

# Chakley Solar Project


Site Map  
Sheet 9 of 17  
CALCASIEU COUNTY, LOUISIANA


## Legend

- Drainage
- 50ft Setback Buffer
- Existing Pipeline
- Underground 34.5-KV Collector Line
- New Road (Permanent)
- Inverter
- Fence
- Panel
- Agreement Boundary
- Parcel Boundary
- Agreement Status
- Signed by Landowner



Reference Map

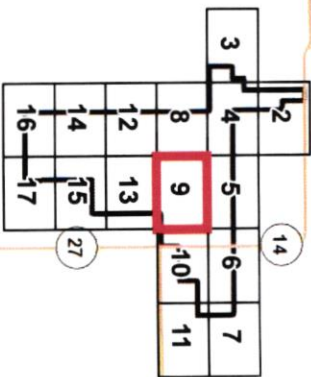

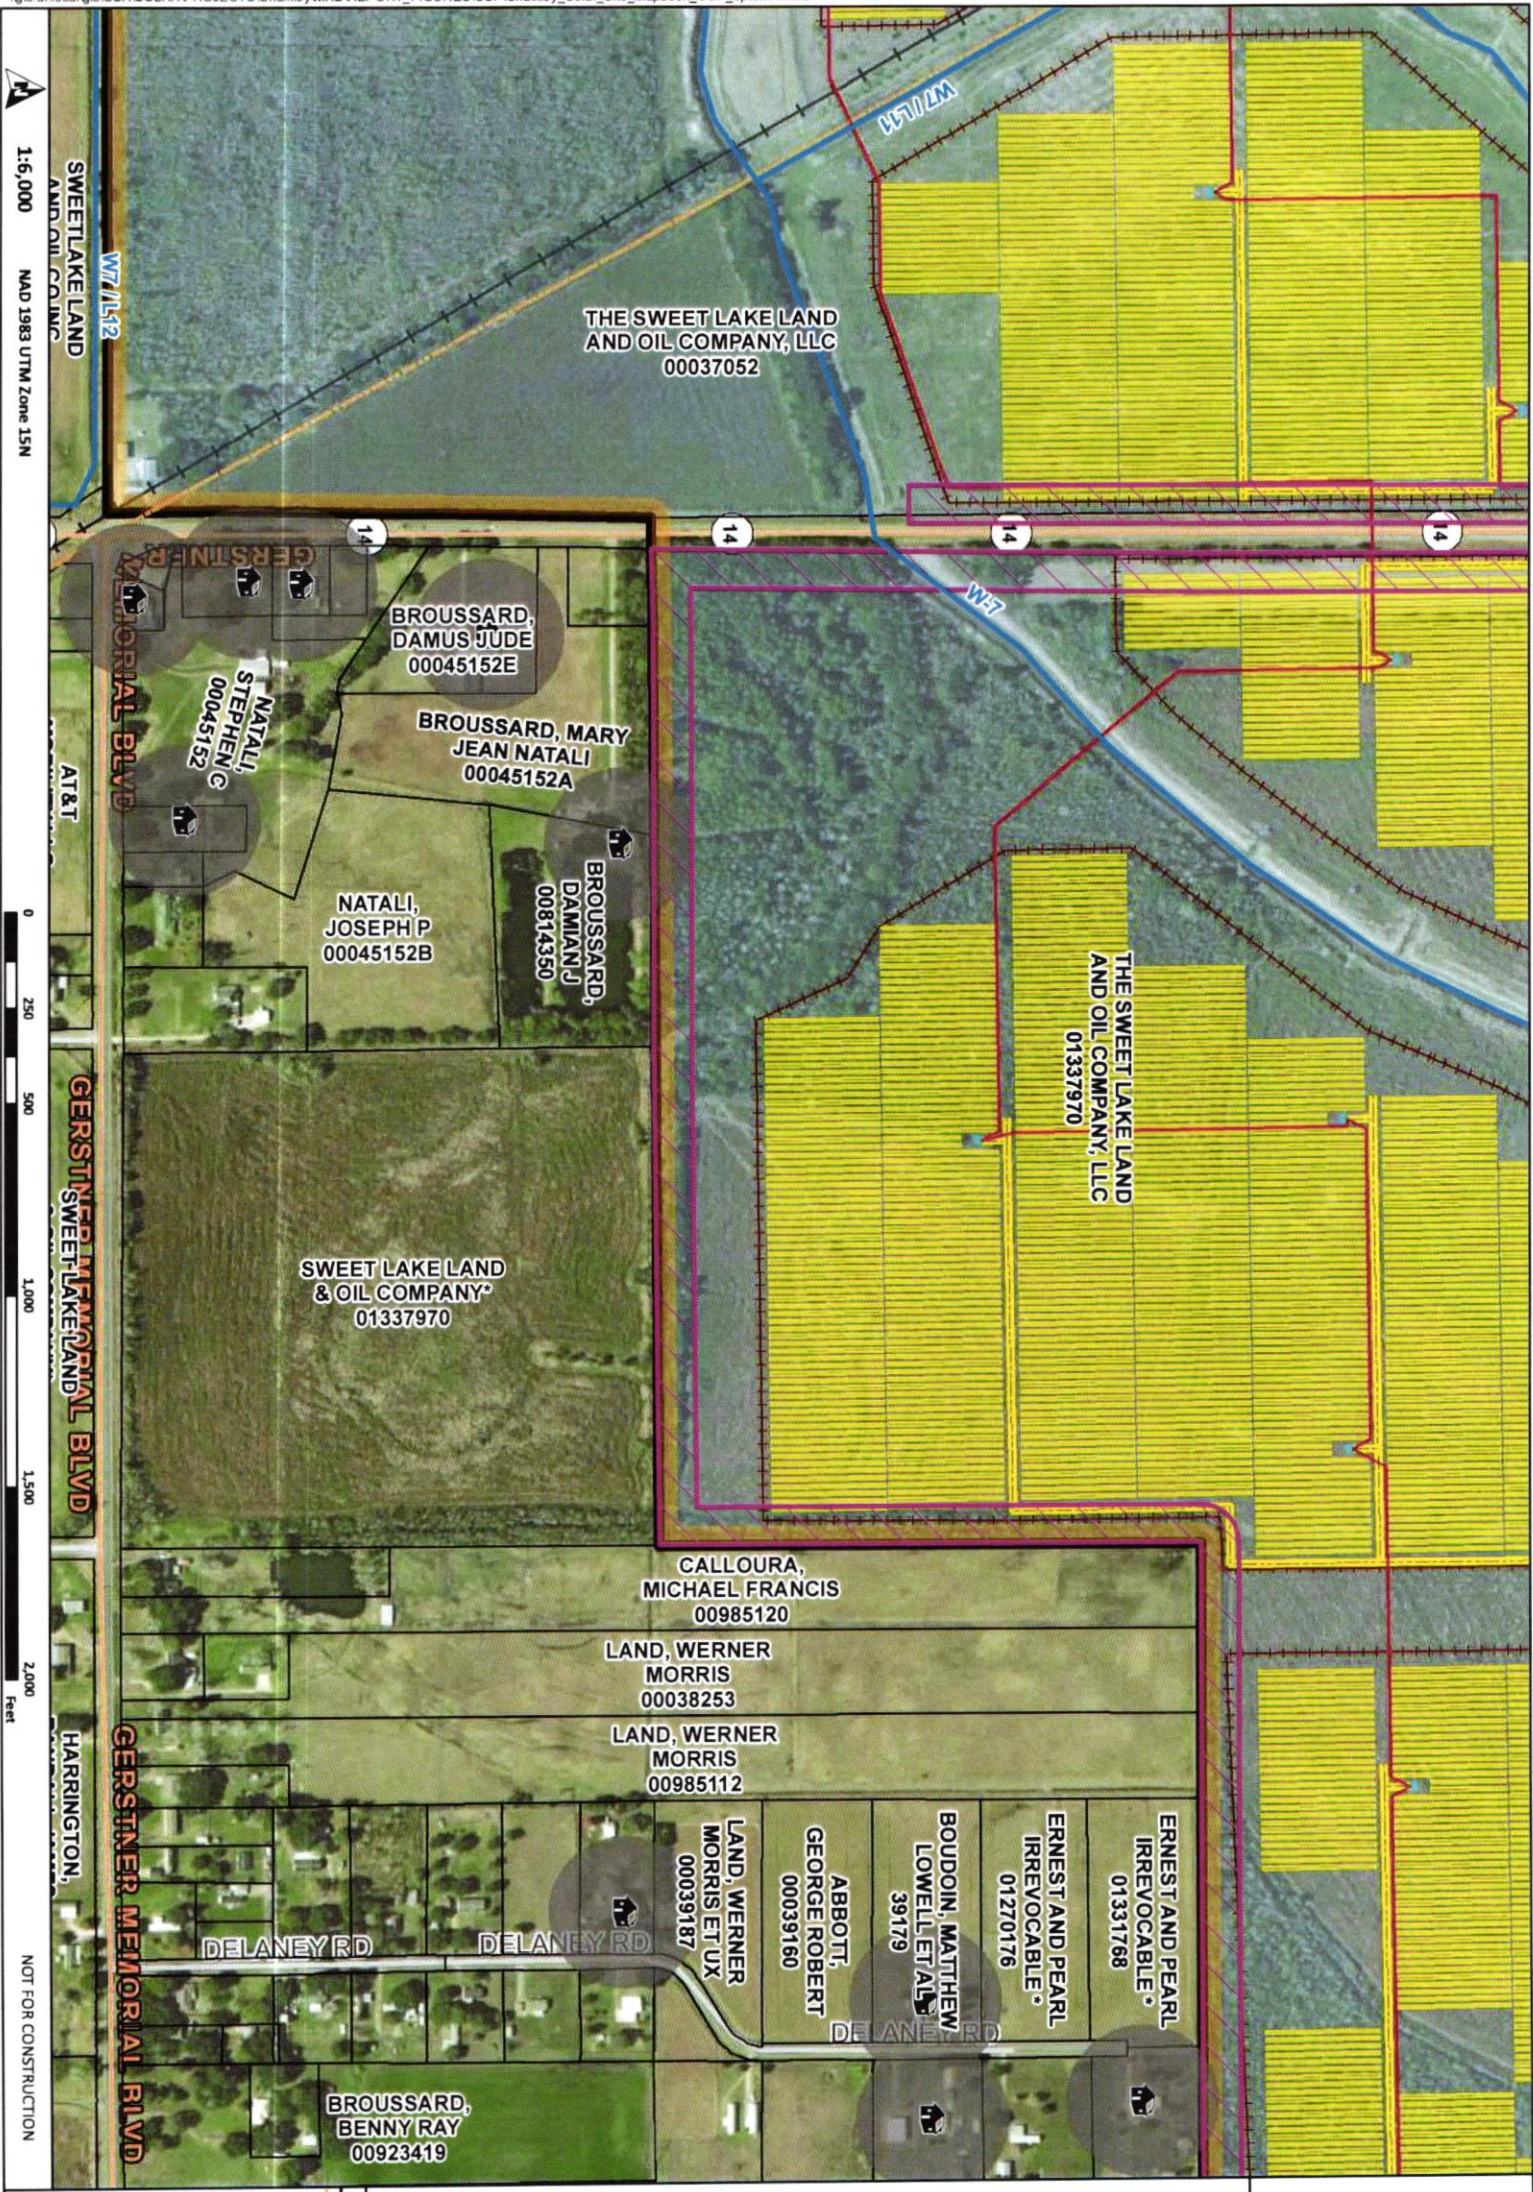

# Chalkey Solar Project

Site Map  
Sheet 10 of 17


CALCASIEU COUNTY, LOUISIANA


## Legend

- Residence
- Drainage
- Existing Vegetation
- Left/Vegetative Screening Installed
- 200ft buffer of residence within 1,000ft of project boundary
- 50ft Setback Buffer
- Existing Pipeline
- Underground 34.5-kV Collector Line
- New Road (Permanent)
- Inverter
- Fence
- Panel
- Agreement Boundary
- Parcel Boundary
- Agreement Status**  
Signed by Landowner



Reference Map

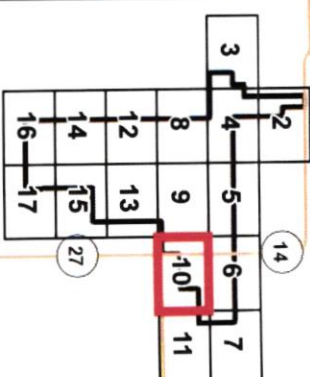

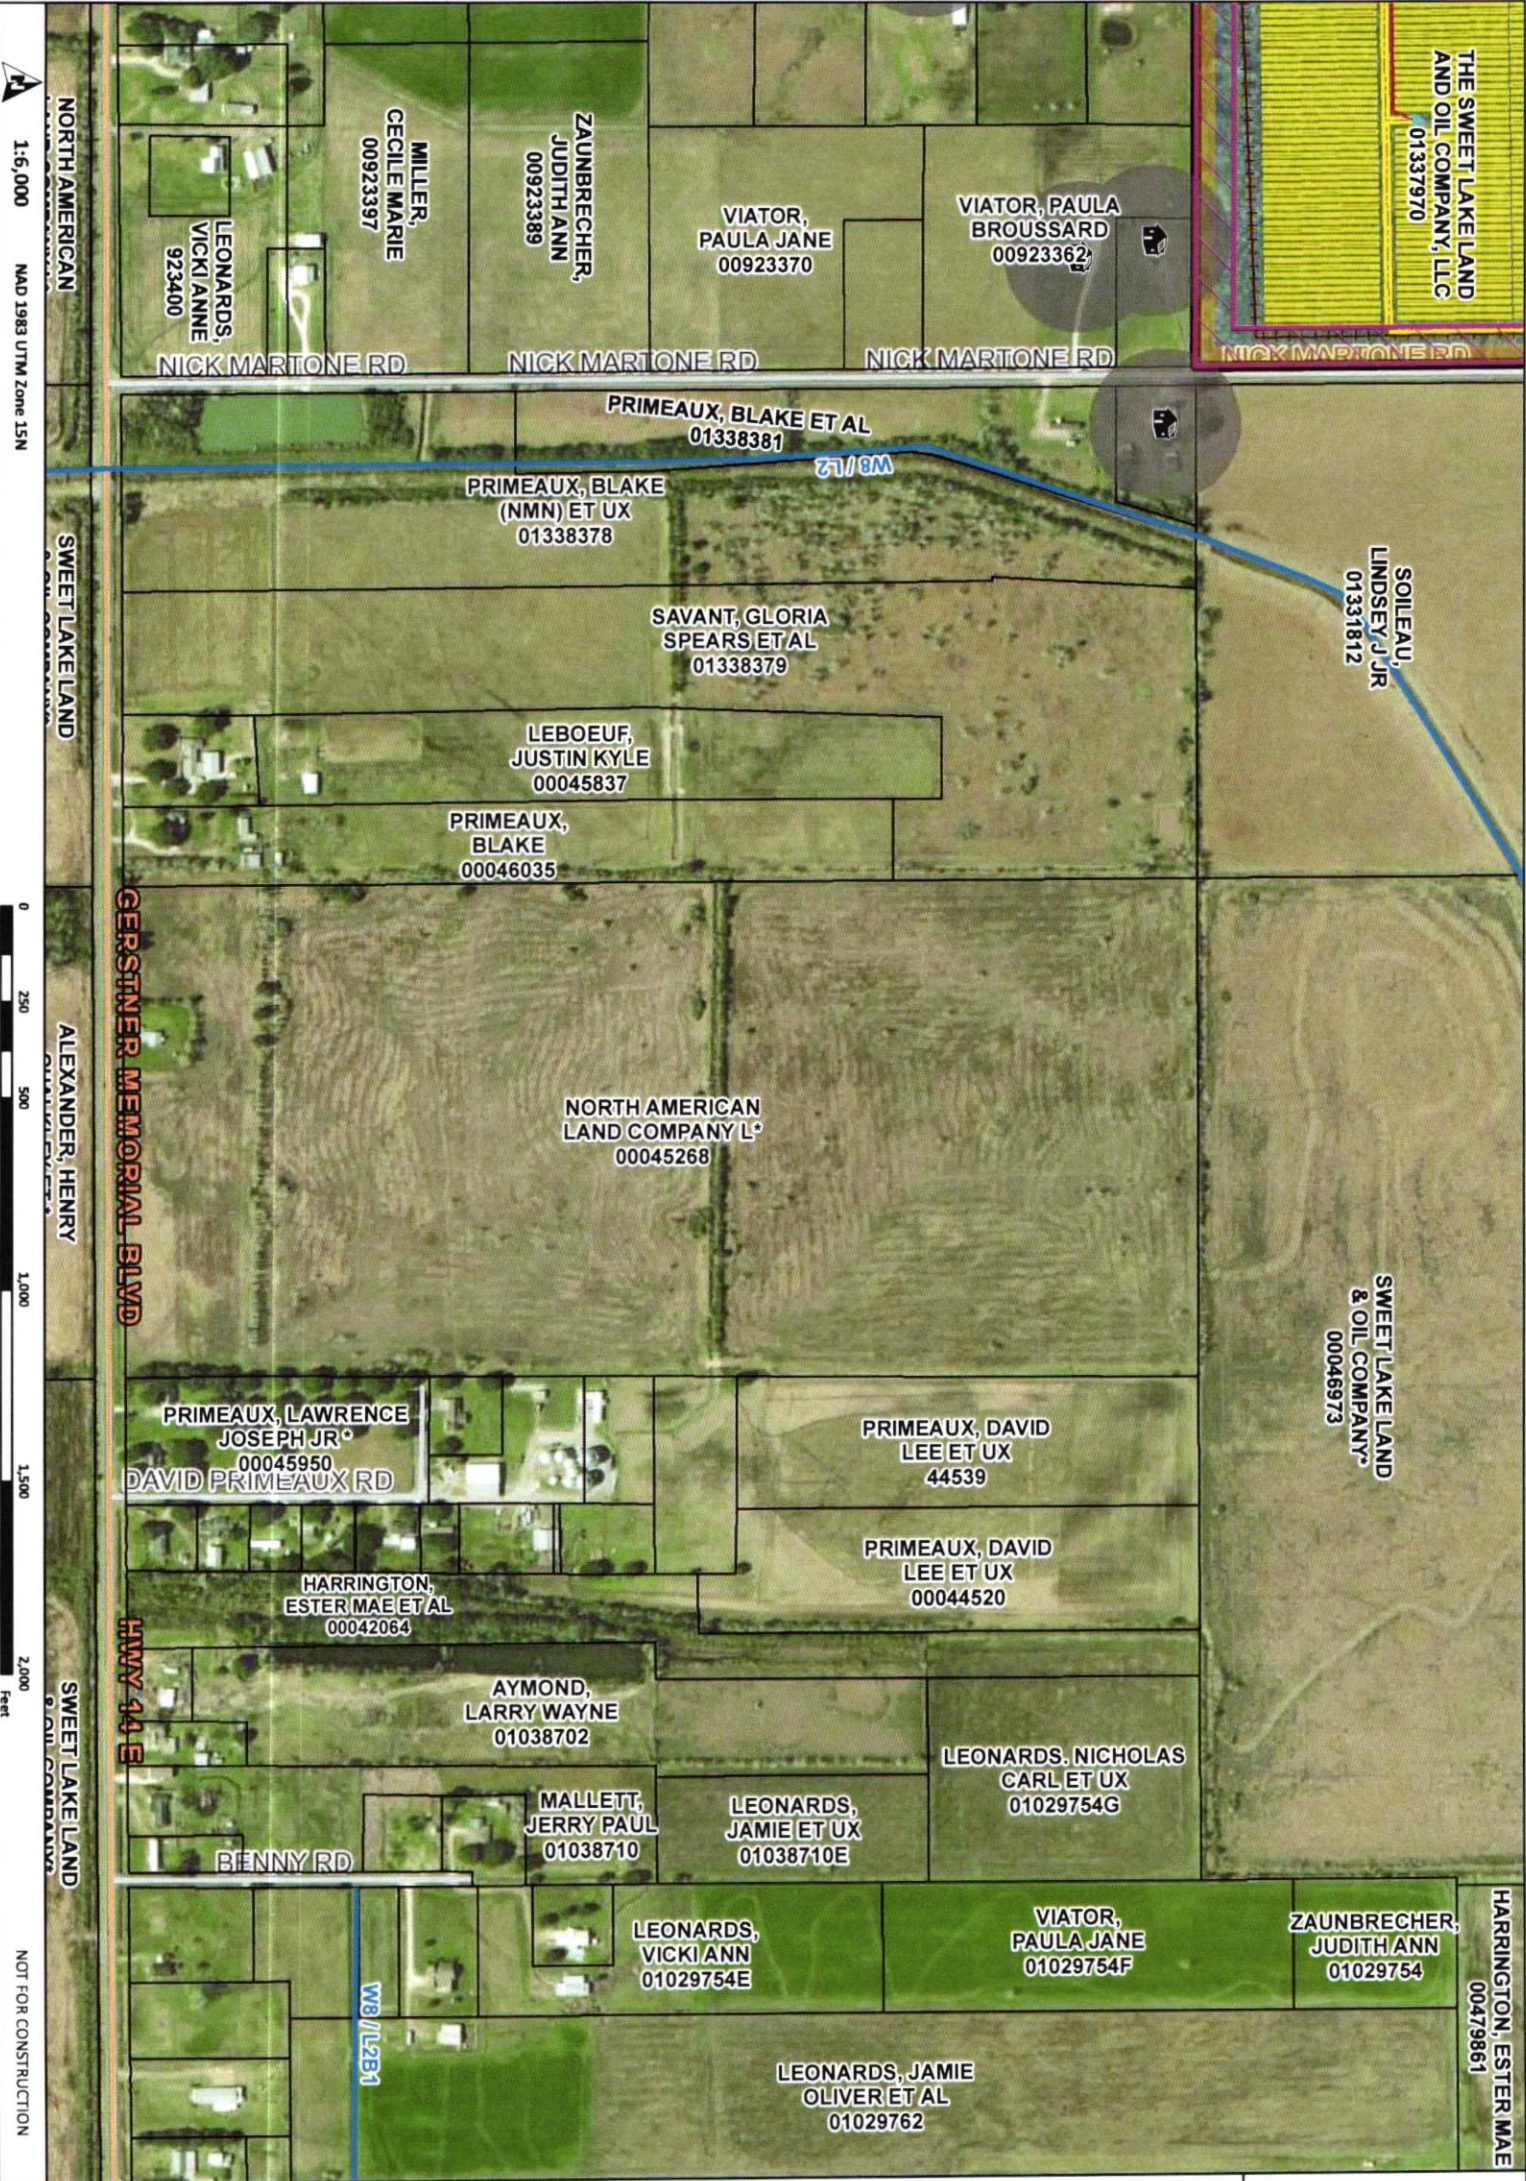

# Chakley Solar Project


Site Map  
Sheet 11 of 17  
CALCASIEU COUNTY, LOUISIANA


## Legend

- Residence
- Drainage
- Existing Vegetation
- Left/Vegetative Screening Installed
- 200ft buffer of residence within 1,000ft of project boundary
- 50ft Setback Buffer
- Underground 34.5-KV Collector Line
- New Road (Permanent)
- Inverter
- Fence
- Panel
- Agreement Boundary
- Parcel Boundary
- Agreement Status
- Signed by Landowner



Reference Map

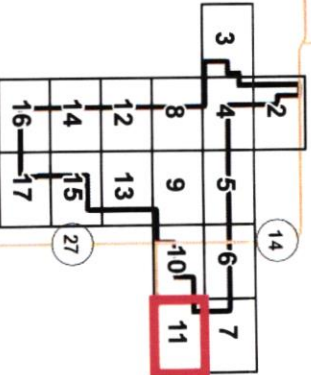

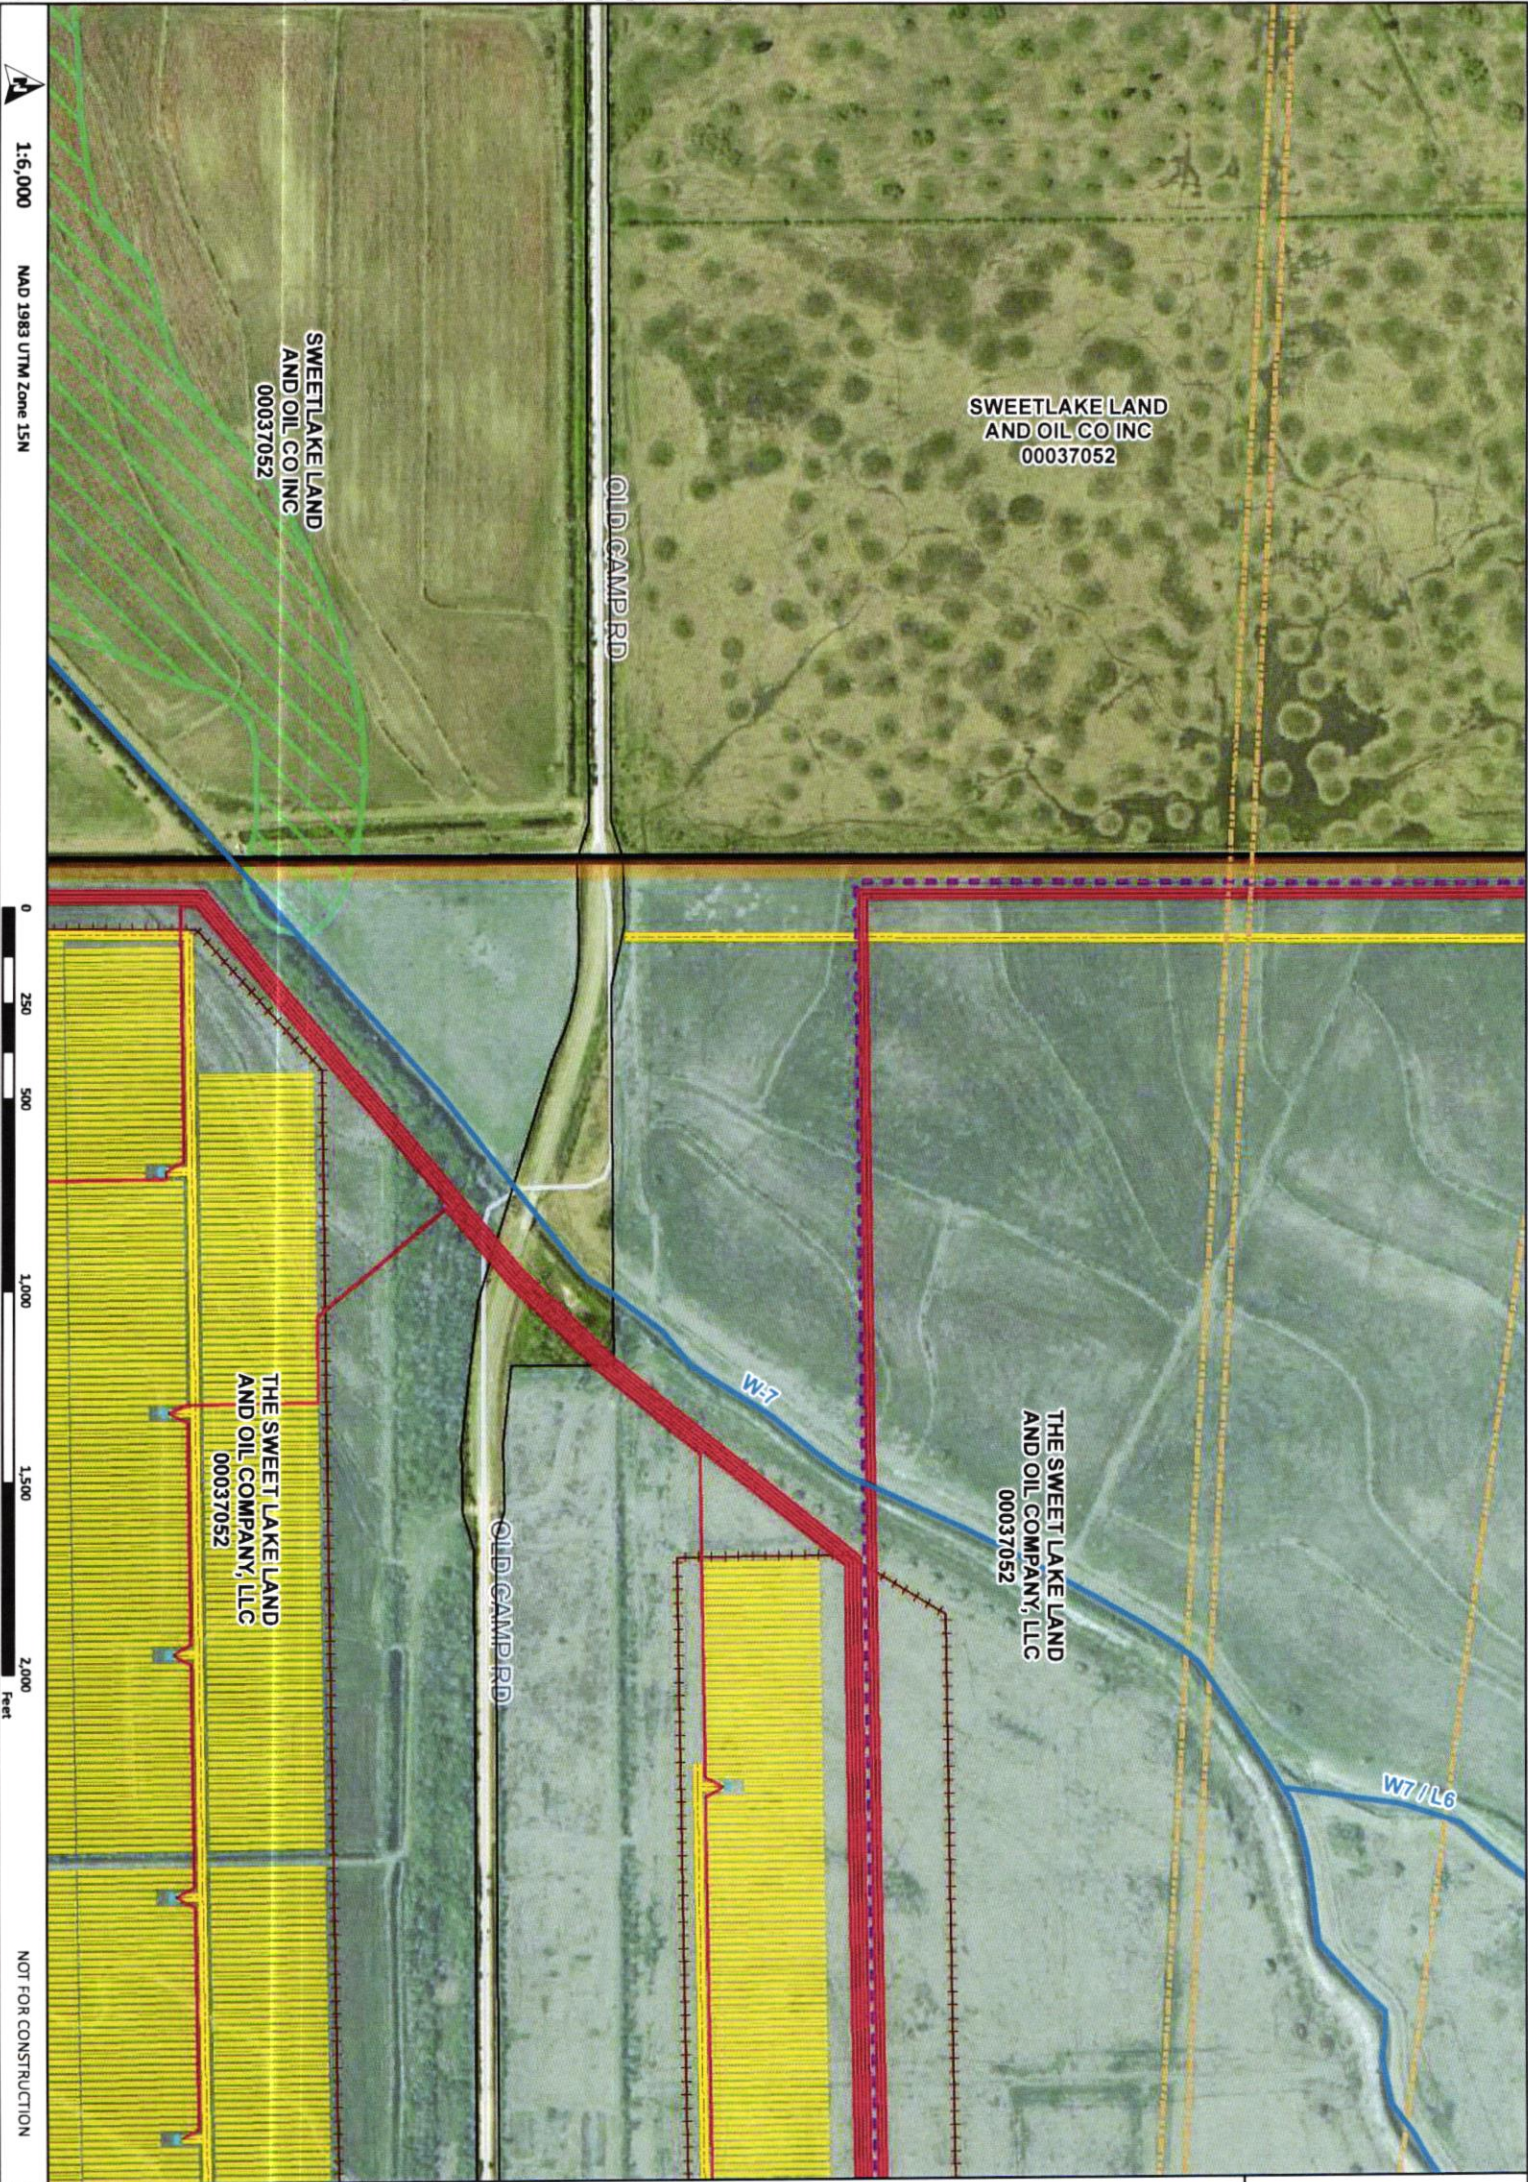

Chakley Solar Project


Site Map  
Sheet 12 of 17  
CALCASIEU COUNTY, LOUISIANA

Legend

- Drainage
- 50ft Setback Buffer
- Existing Pipeline
- Overhead Gen-Tie Line
- Underground 34.5-kV Collector Line
- New Road (Permanent)
- Inverter
- Fence
- Panel
- Agreement Boundary
- Parcel Boundary
- FEMA 100-Year Floodplain
- Agreement Status
- Signed by Landowner



Reference Map

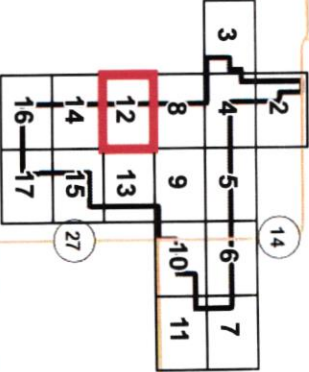

Chalkley Solar Project



Site Map  
Sheet 13 of 17  
CALCASIEU COUNTY, LOUISIANA

Legend


- Drainage
- 50ft Setback Buffer
- Existing Pipeline
- Overhead Gen-Tie Line
- Underground 34.5-kV Collector Line
- New Road (Permanent)
- Inverter
- Fence
- Project Substation
- Panel
- Agreement Boundary
- Parcel Boundary
- Agreement Status
- Signed by Landowner



Reference Map

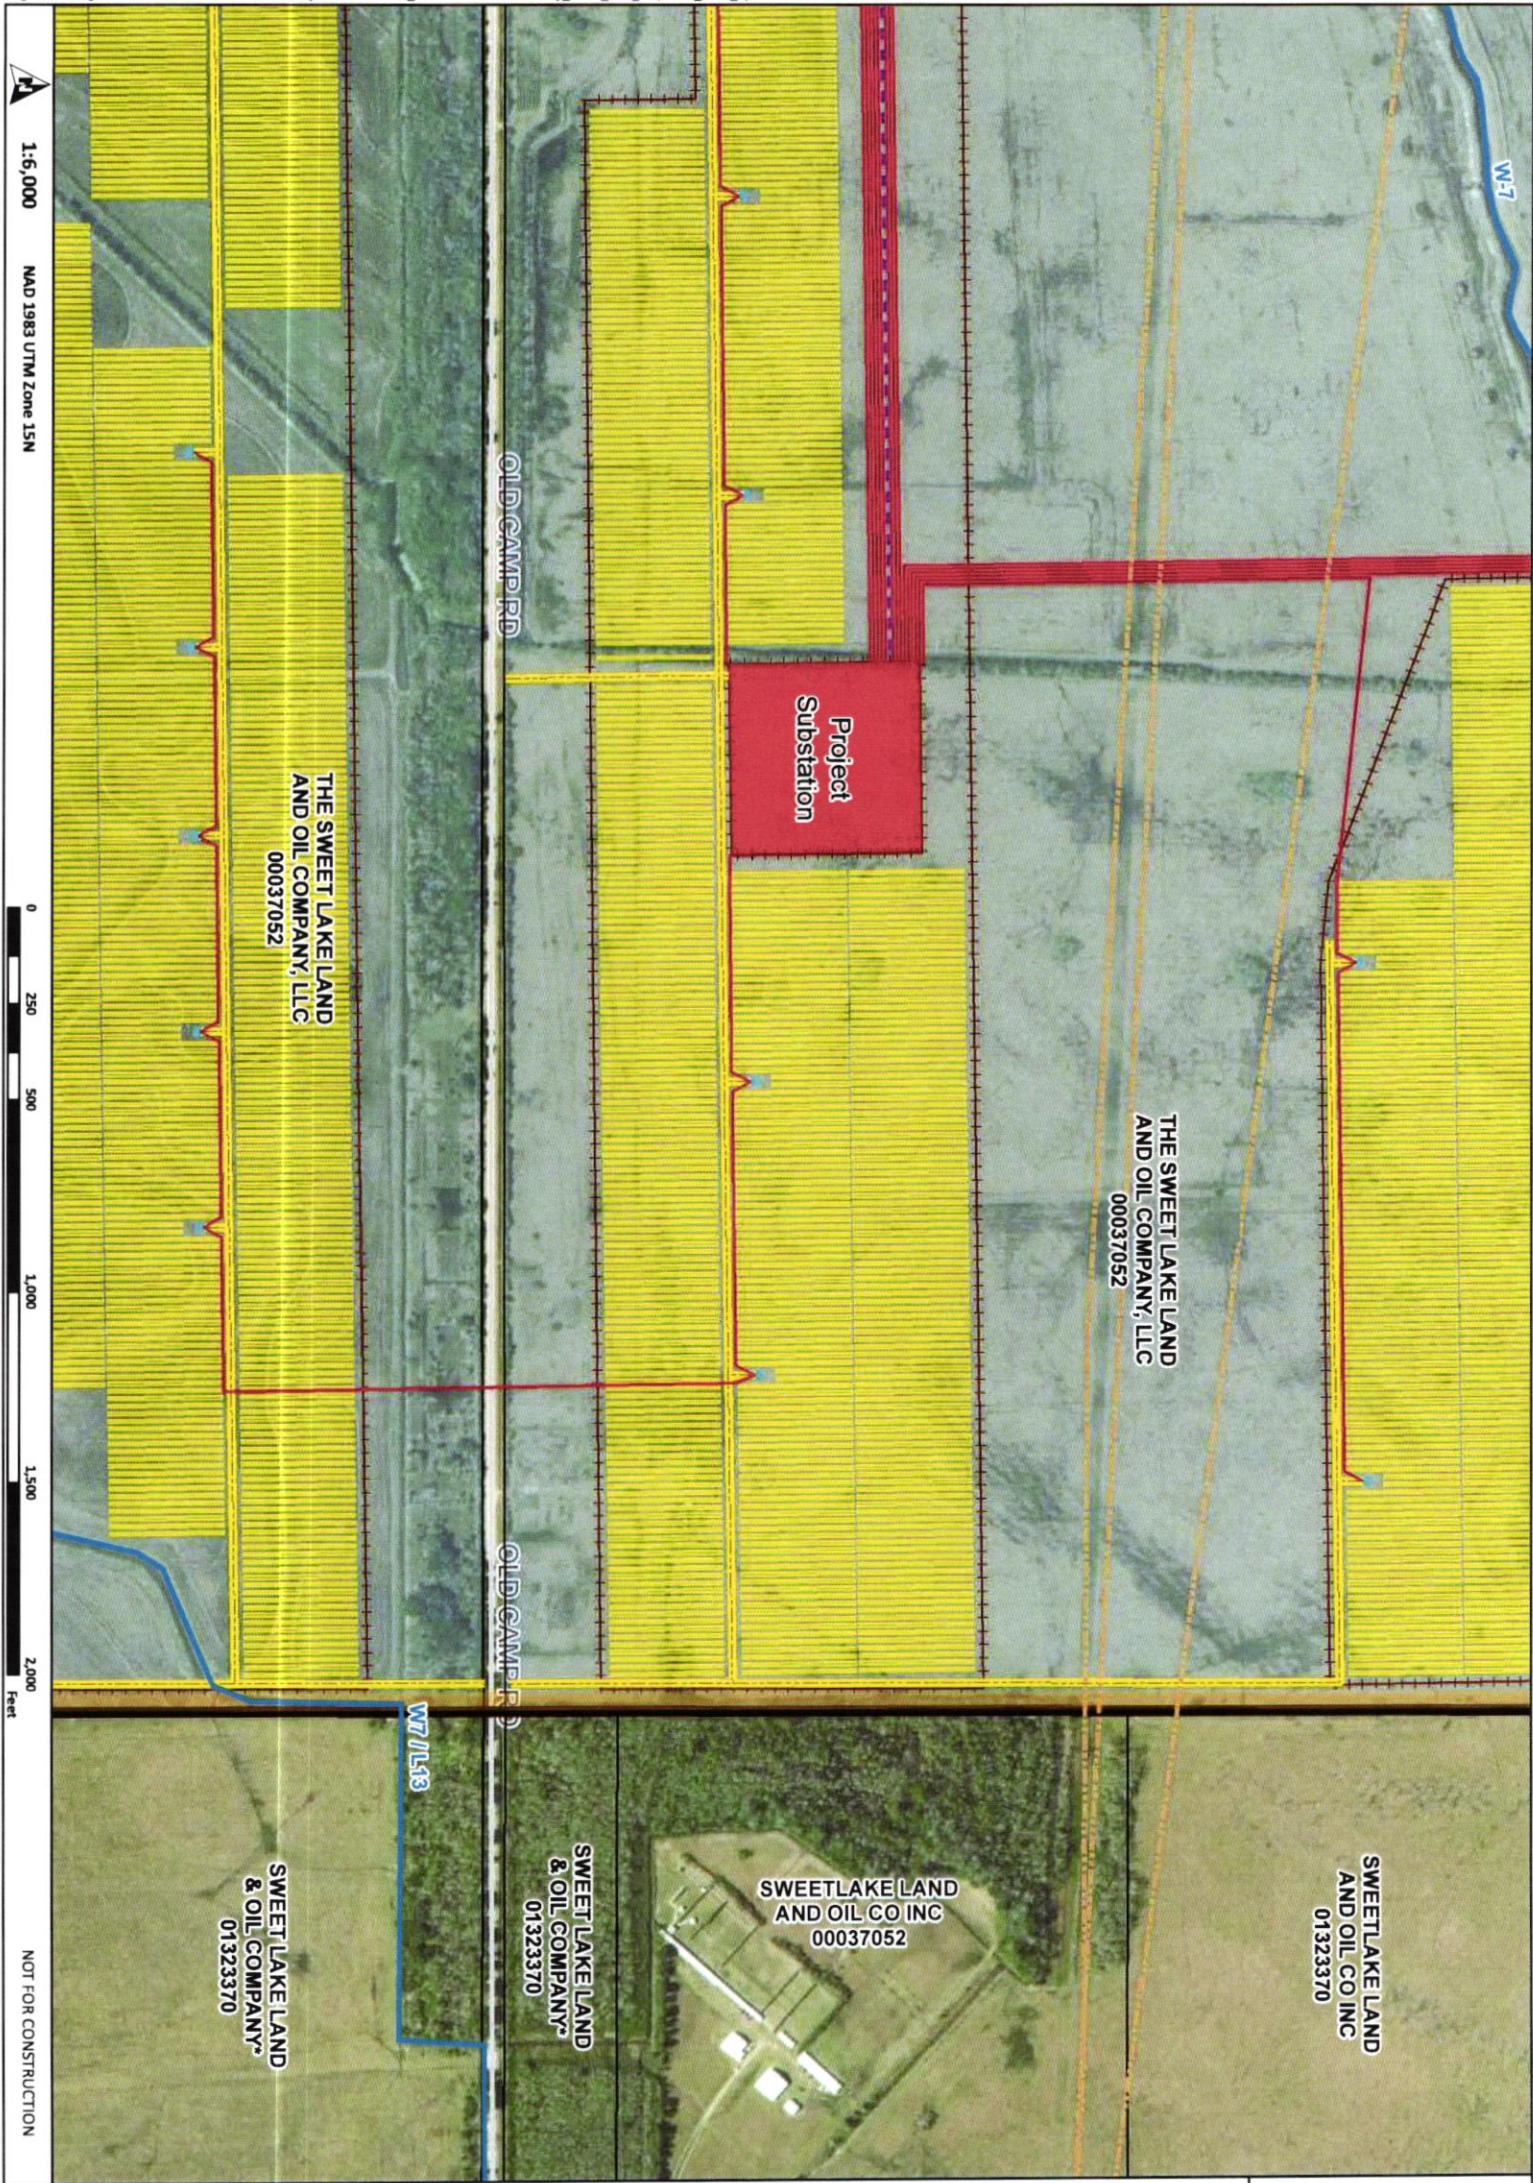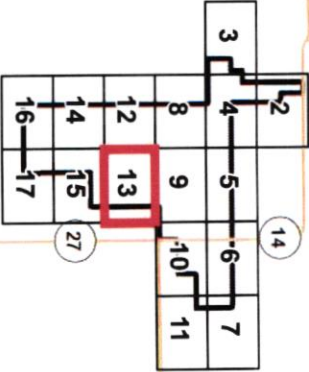

1:6,000  
NAD 1983 UTM Zone 15N

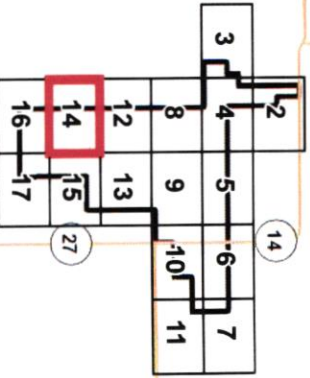

Reference Map

- Legend**
- Drainage
  - 50ft Setback Buffer
  - Underground 34.5-kV Collector Line
  - New Road (Permanent)
  - Inverter
  - Fence
  - Panel
  - Agreement Boundary
  - Parcel Boundary
  - FEMA 100-Year Floodplain
- Agreement Status**
- Signed by Landowner

**Chakley Solar Project**  
Site Map  
Sheet 14 of 17  
CALCASIEU COUNTY, LOUISIANA



### Chalkley Solar Project


Site Map  
Sheet 15 of 17  
CALCASIEU COUNTY, LOUISIANA


#### Legend

- Drainage
- Existing Vegetation
- Left/Vegetative Screening Installed
- 50ft Setback Buffer
- Underground 34.5-kV Collector Line
- New Road (Permanent)
- Inverter
- Fence
- Panel
- Agreement Boundary
- Parcel Boundary
- Agreement Status
- Signed by Landowner



Reference Map

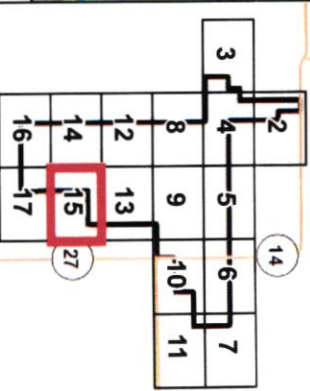

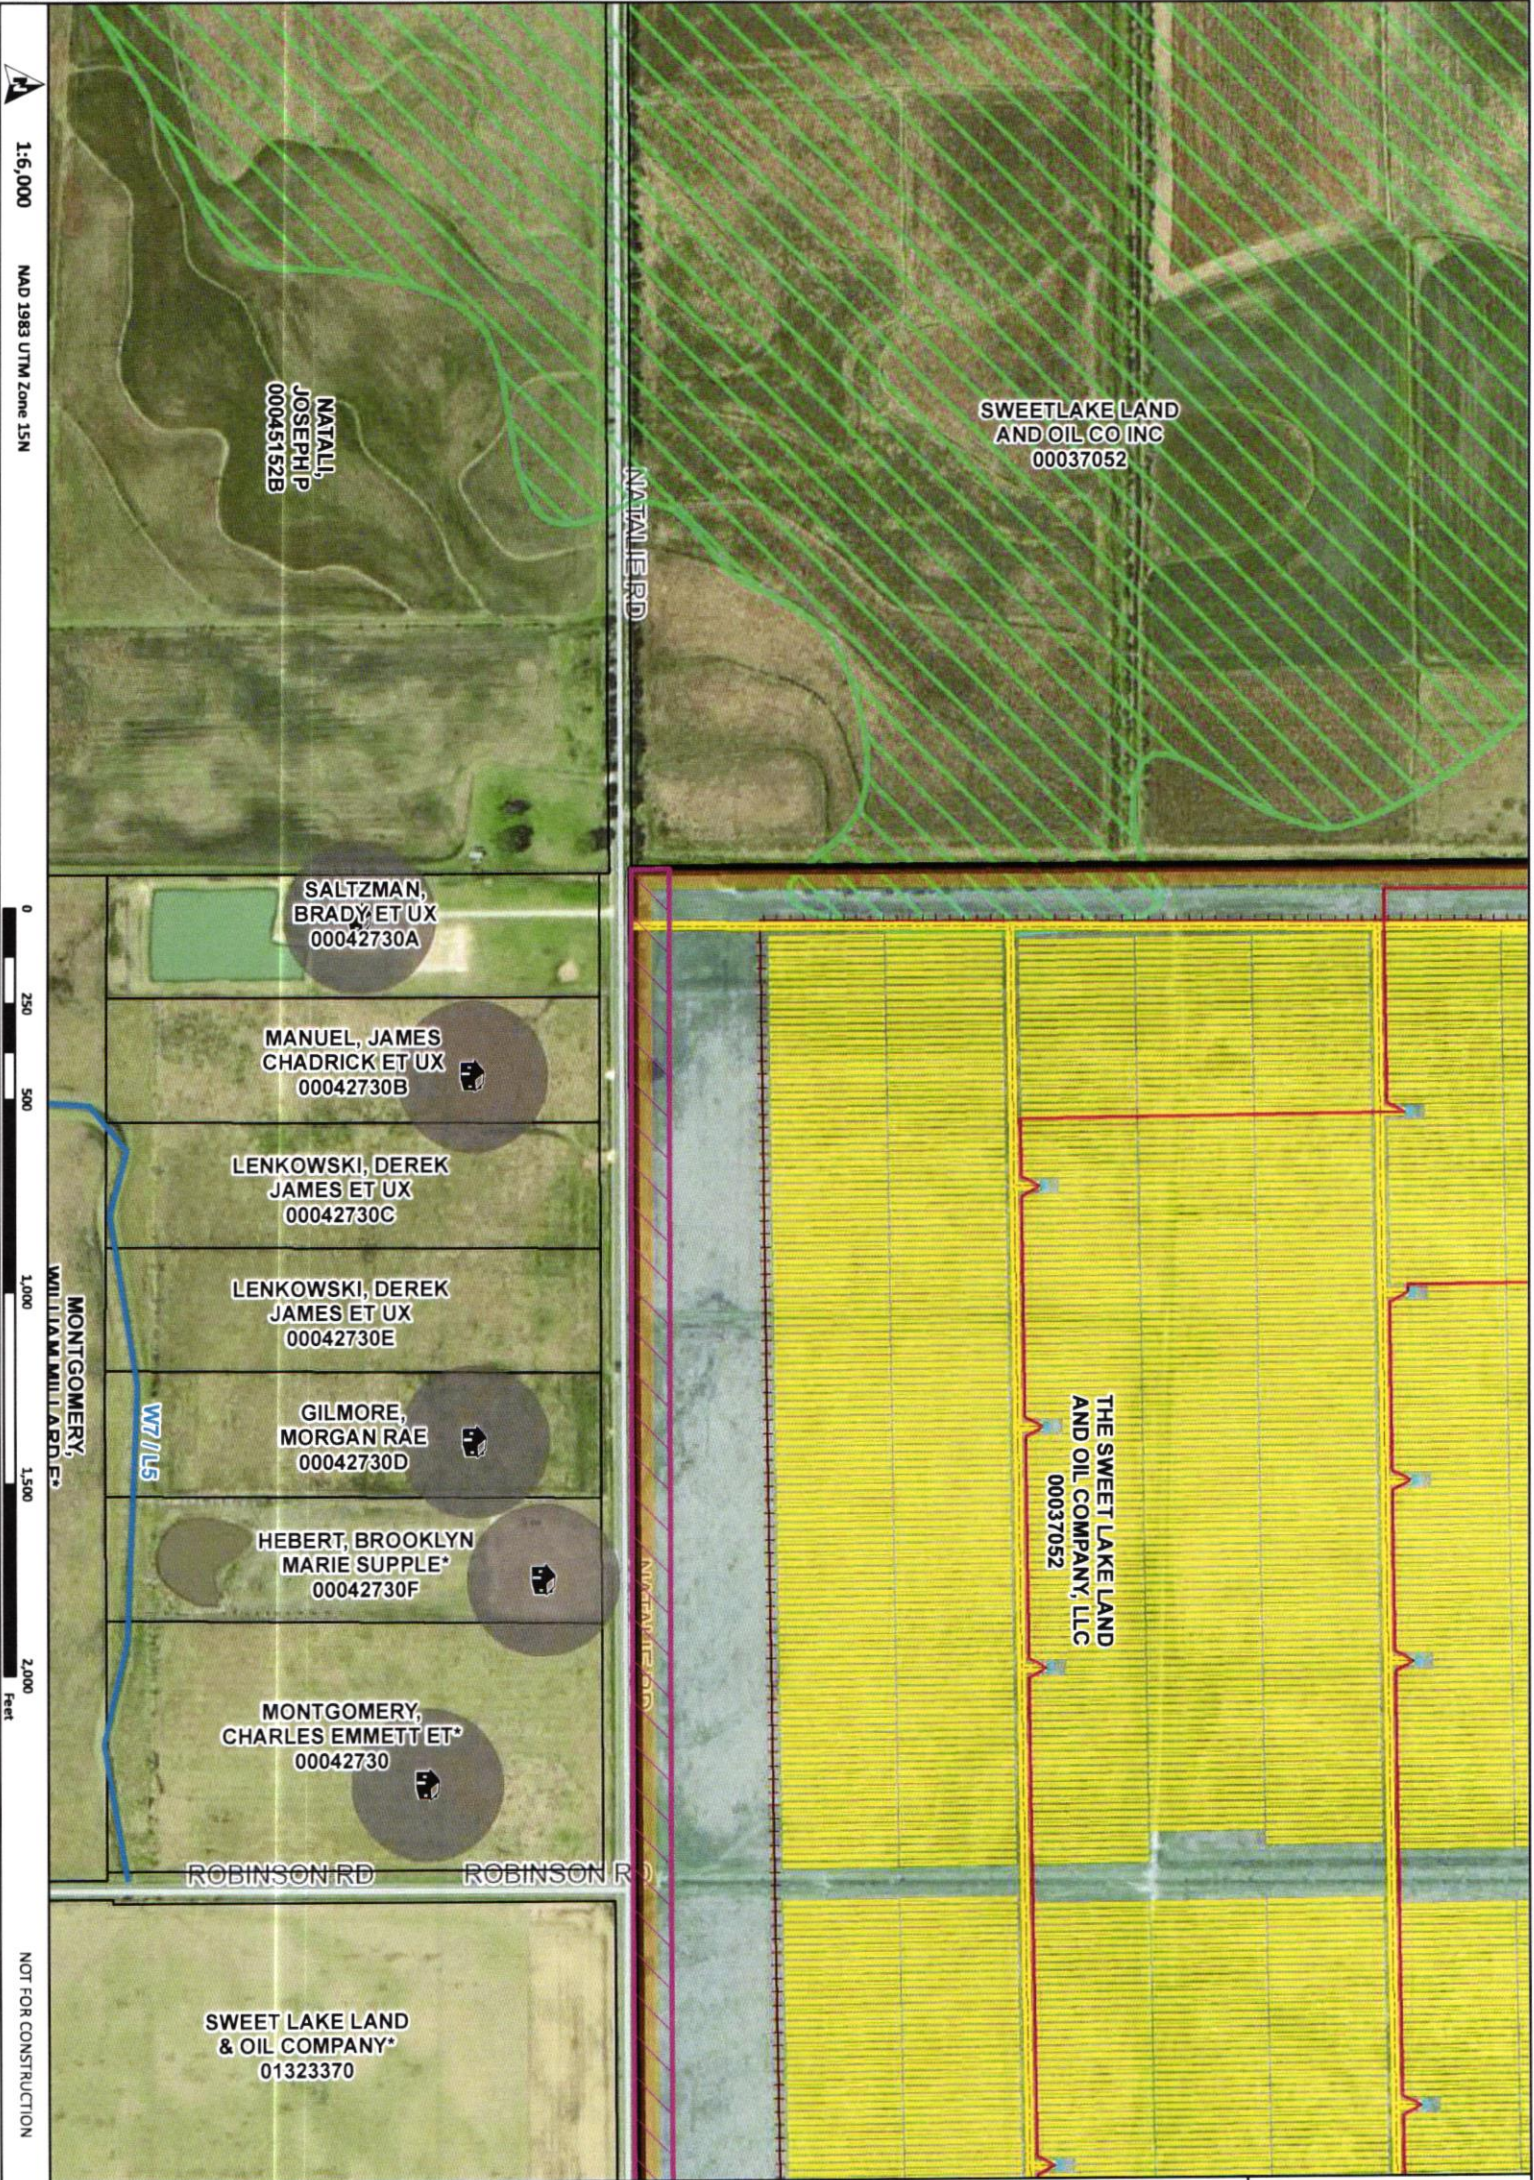

# Chalkley Solar Project


Site Map  
Sheet 16 of 17  
CALCASIEU COUNTY, LOUISIANA


## Legend

- Residence
- Drainage
- Existing Vegetation
- Left/Vegetative Screening
- Installed
- 200ft Buffer of residence within 1,000ft of project boundary
- 50ft Setback Buffer
- Underground 34.5-kV Collector Line
- New Road (Permanent)
- Inverter
- Fence
- Panel
- Agreement Boundary
- Parcel Boundary
- FEMA 100-Year Floodplain
- Agreement Status**
- Signed by Landowner



Reference Map

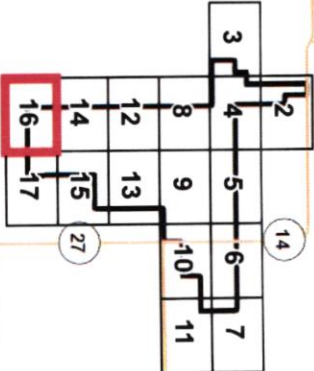

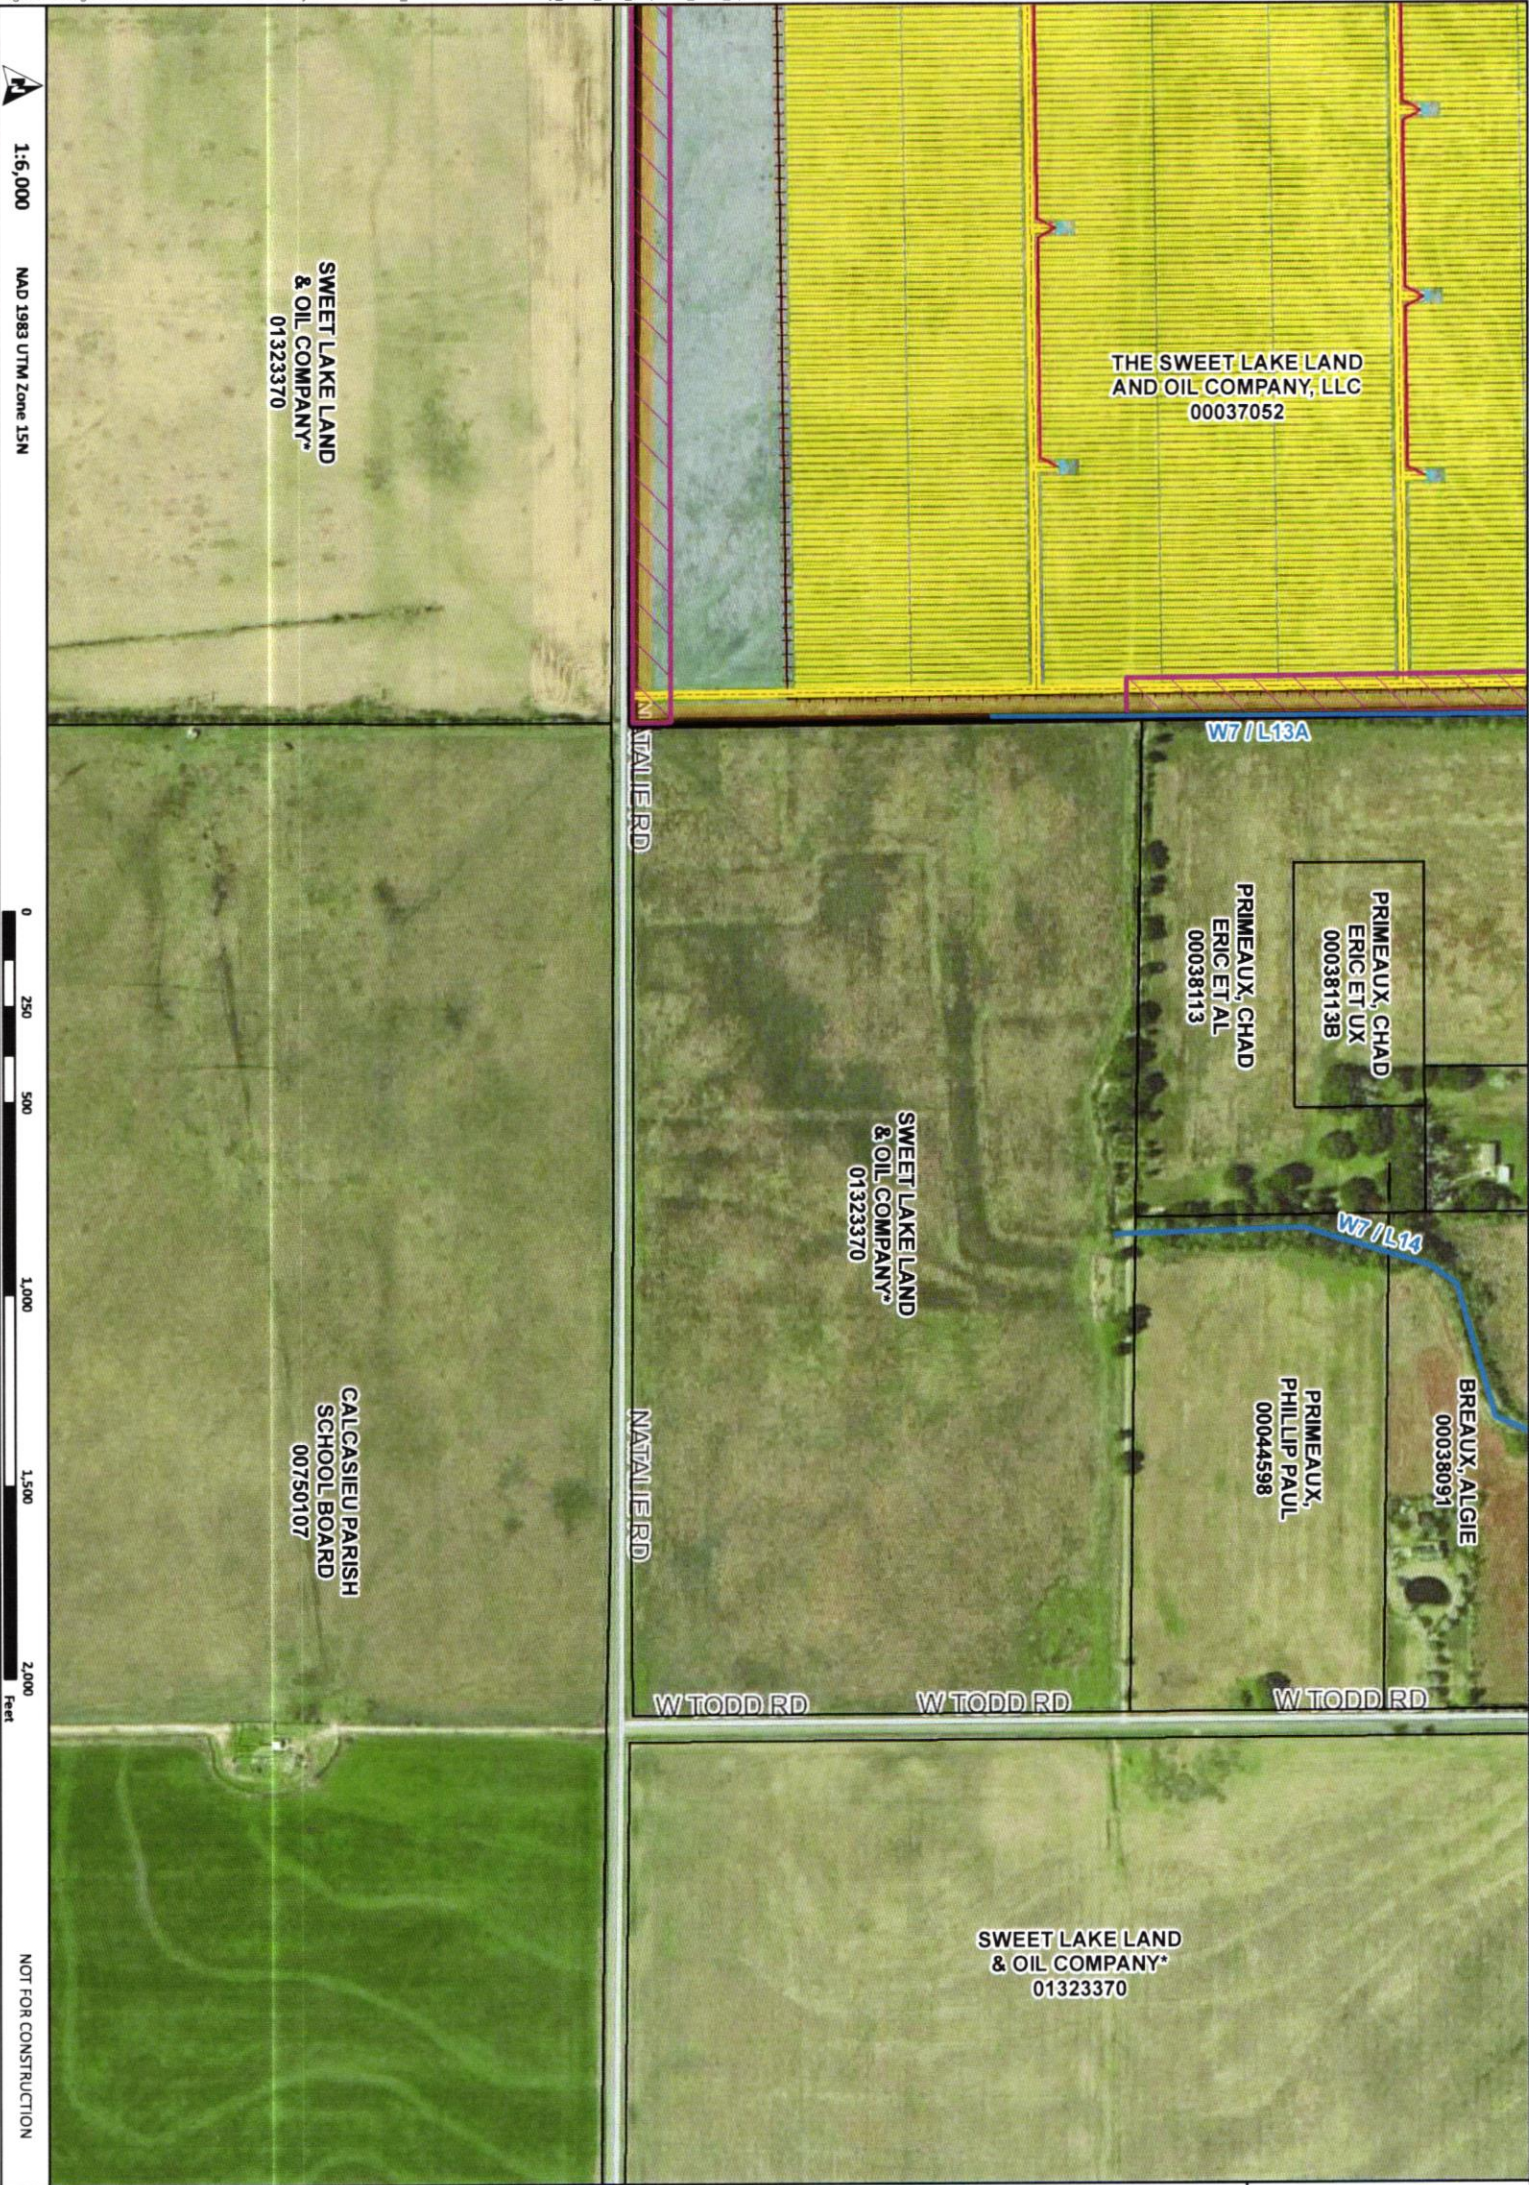

Chalkley Solar Project

Site Map  
Sheet 17 of 17  
CALCASIEU COUNTY, LOUISIANA

Legend

- Drainage
- Existing Vegetation
- Left/Vegetative Screening Installed
- 50ft Setback Buffer
- Underground 34.5-kV Collector Line
- New Road (Permanent)
- Inverter
- Fence
- Panel
- Agreement Boundary
- Parcel Boundary
- Agreement Status
- Signed by Landowner



Reference Map

